



200 Series - nail on Awning elevations Outside glazed

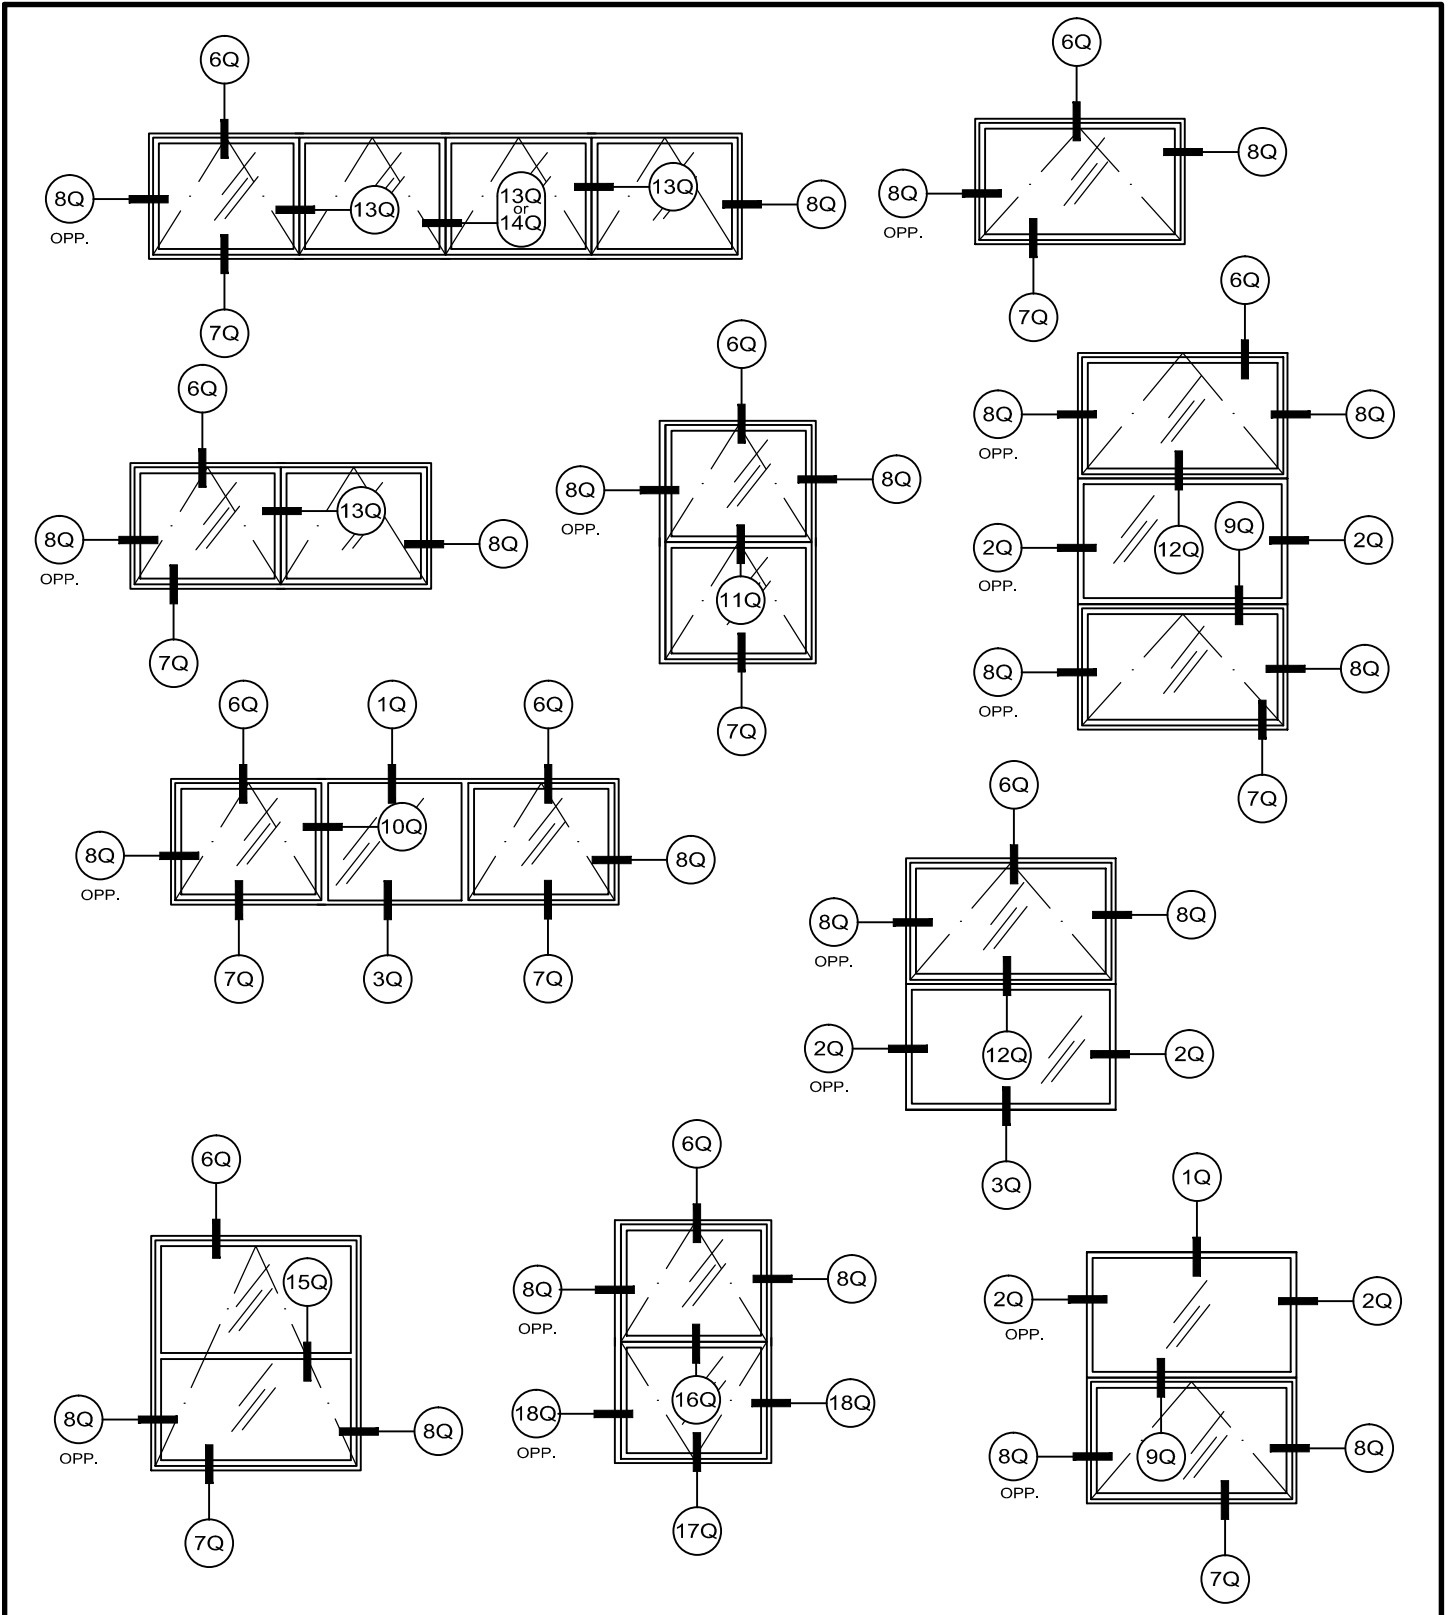


200 Series - nail on Awning details Outside glazed

full scale

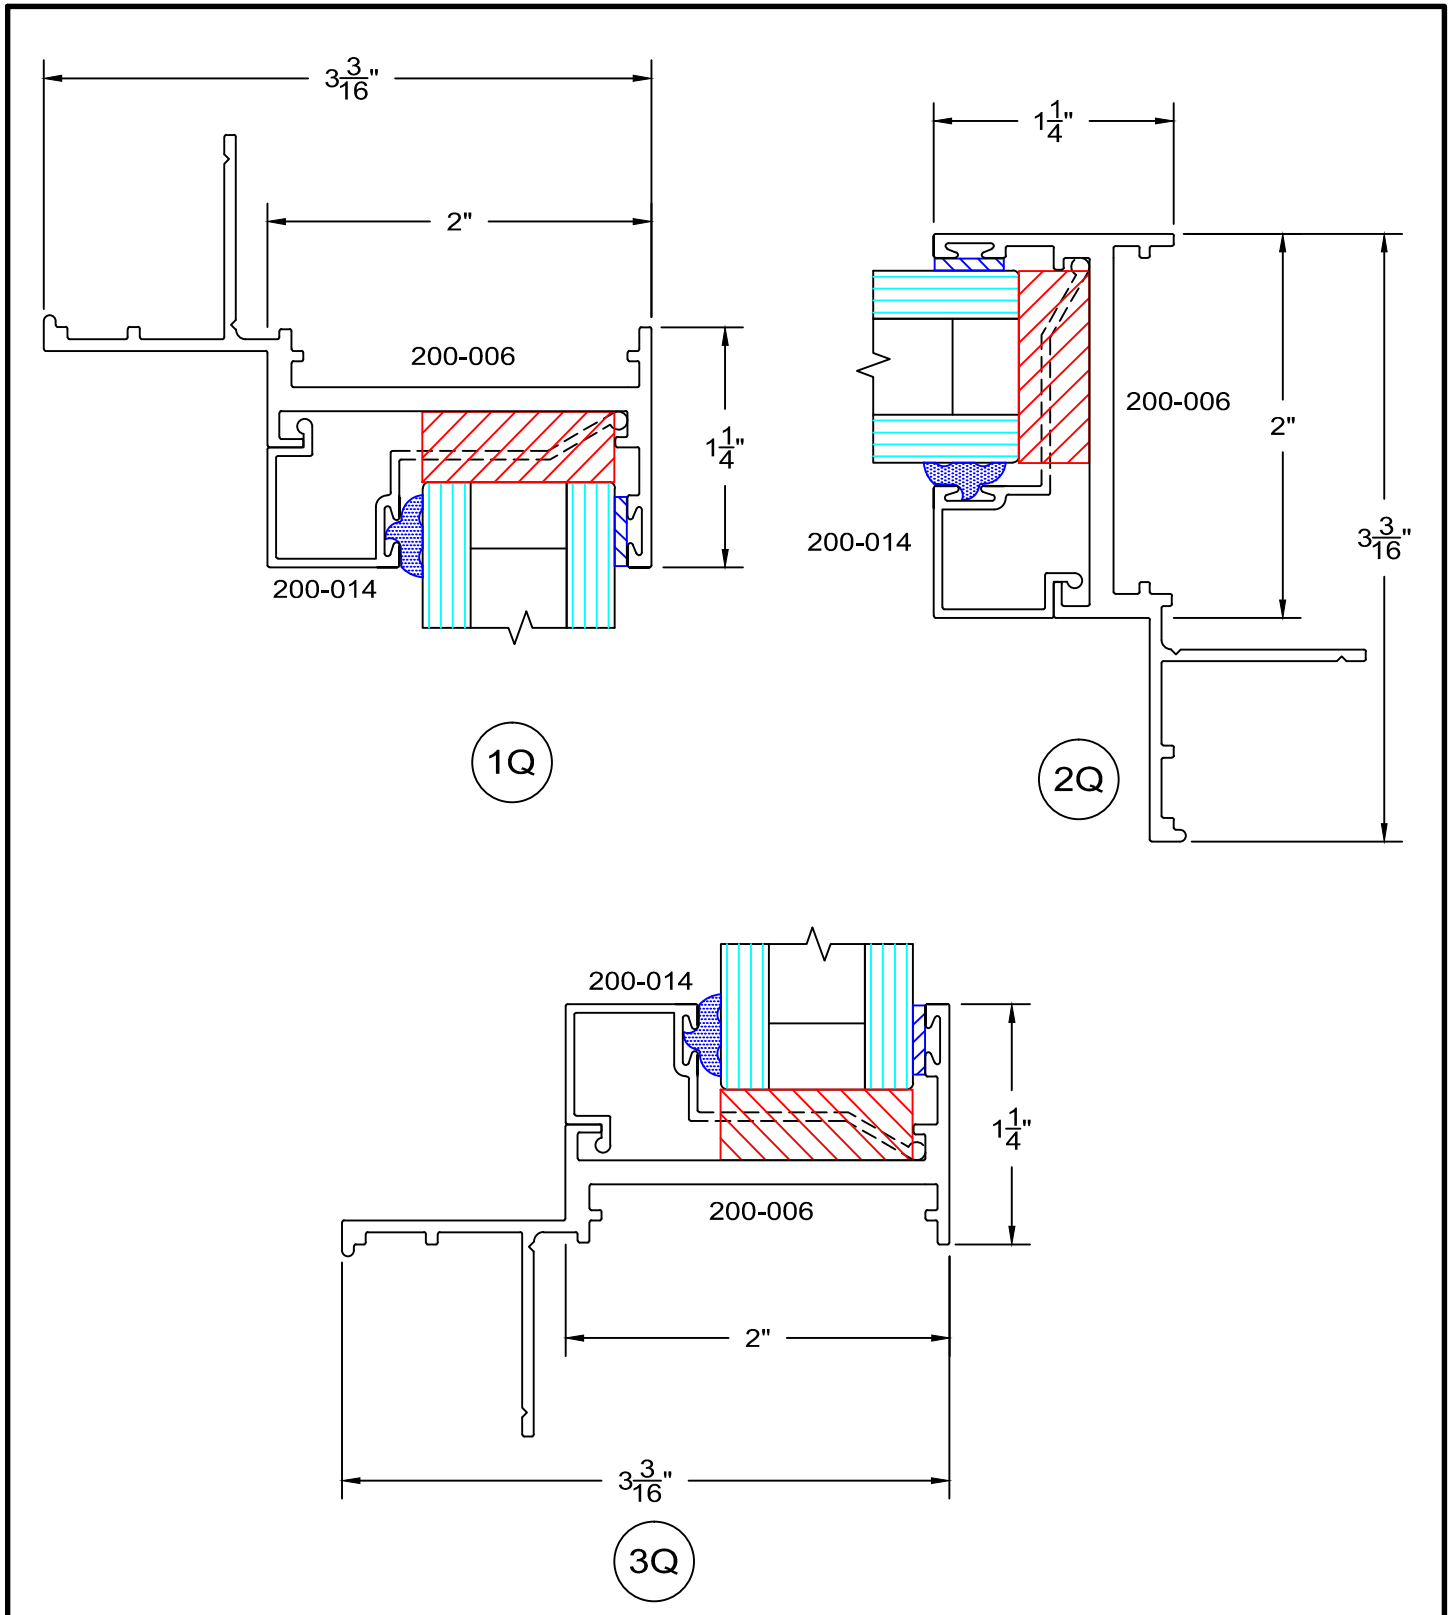


200 Series - nail on Awning details Outside glazed


full scale

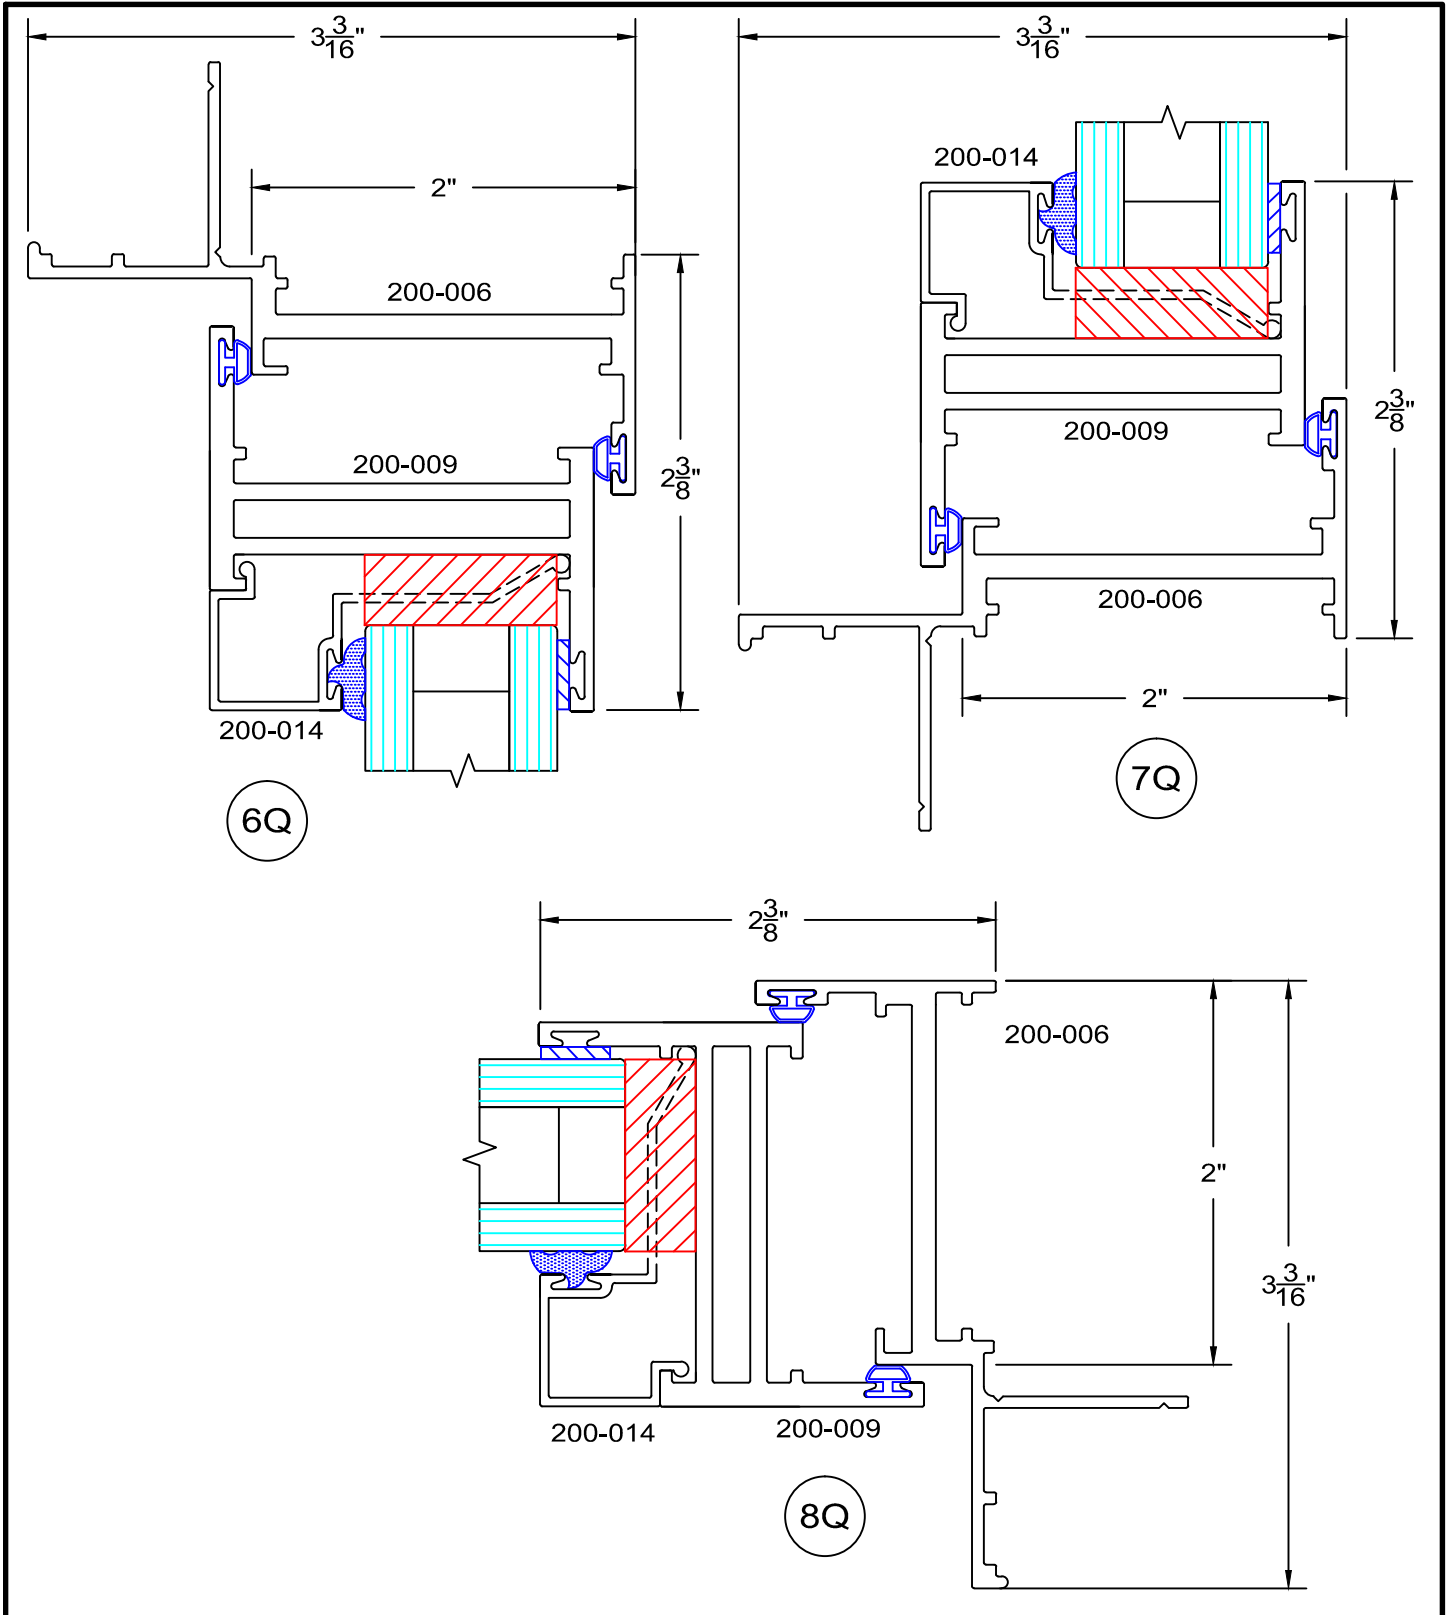


200 Series - nail on Awning details Outside glazed

full scale

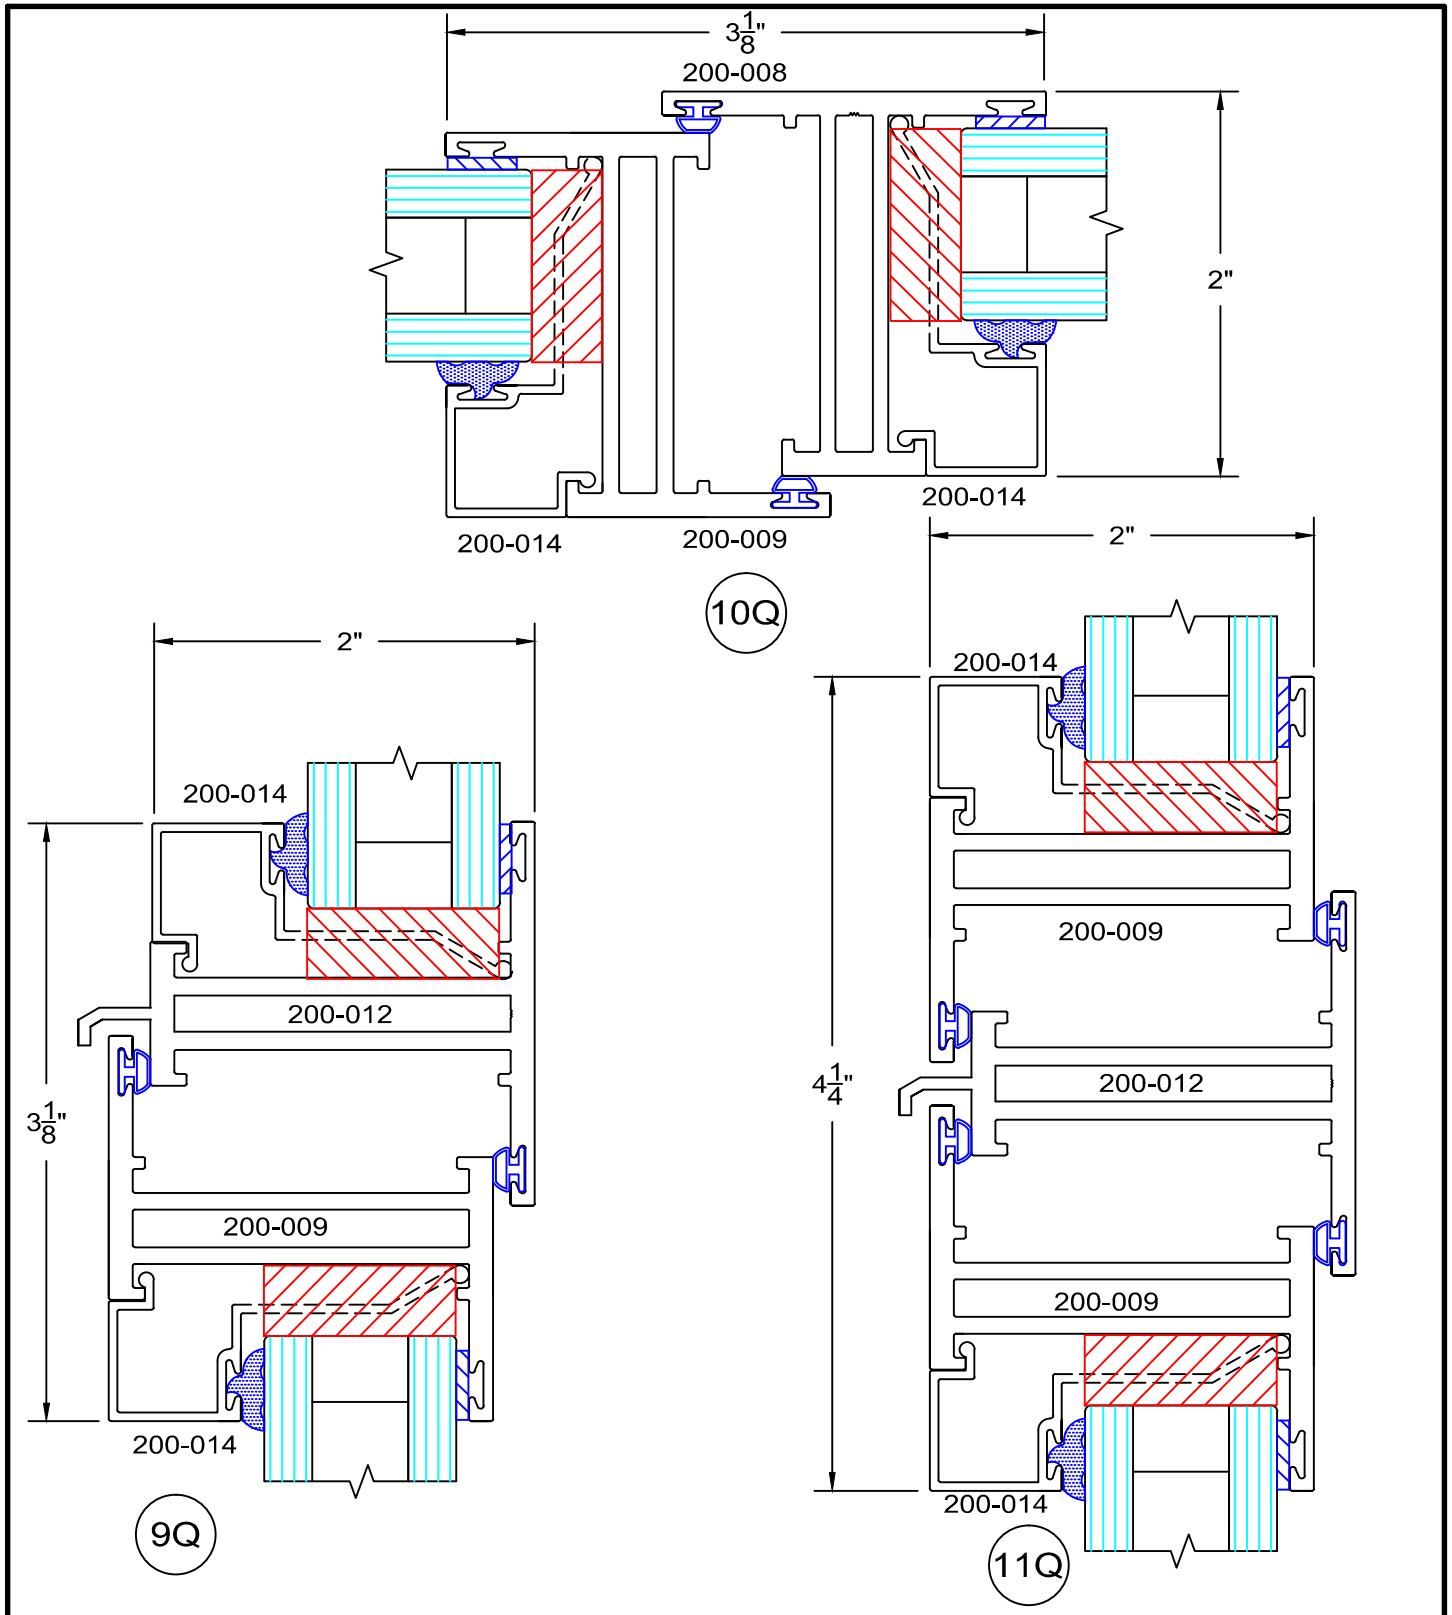

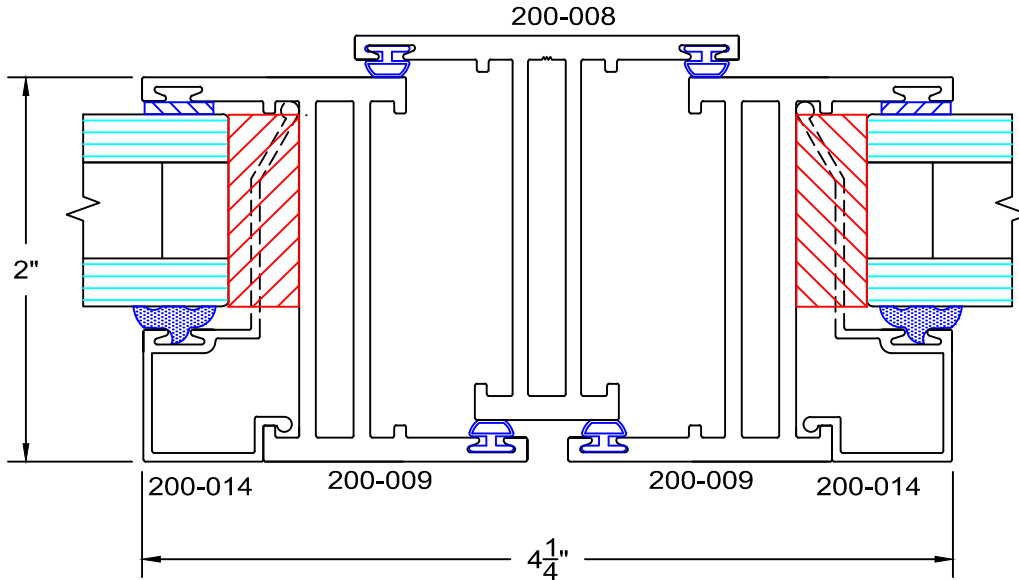

13Q

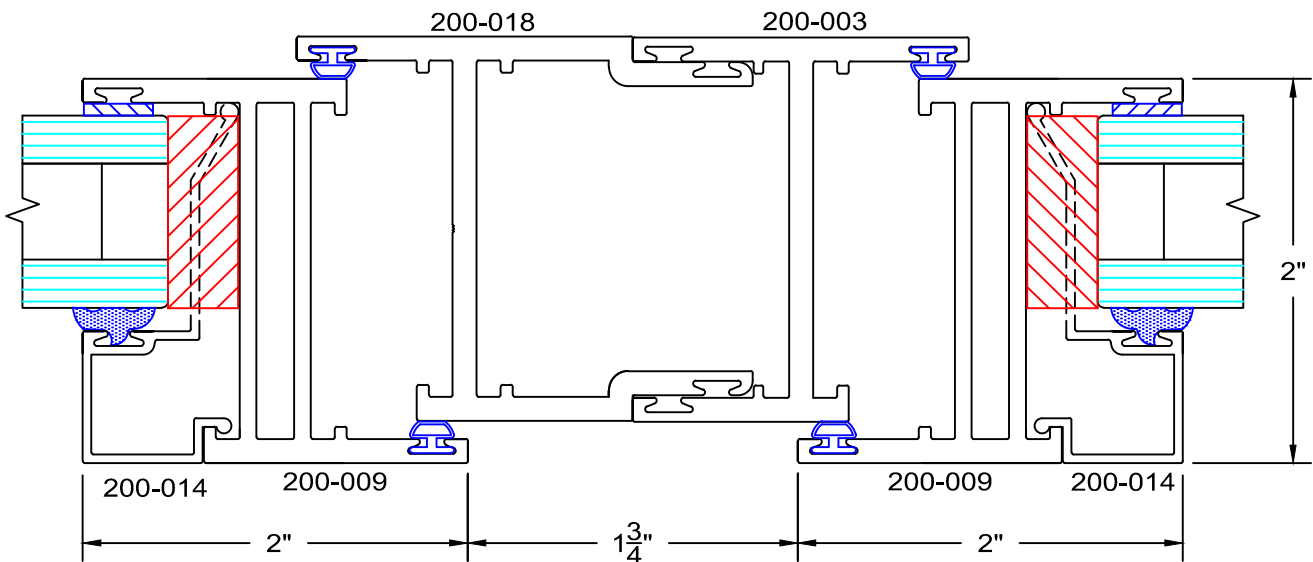

14Q

