



200 Series - nail on Casement elevations Outside glazed

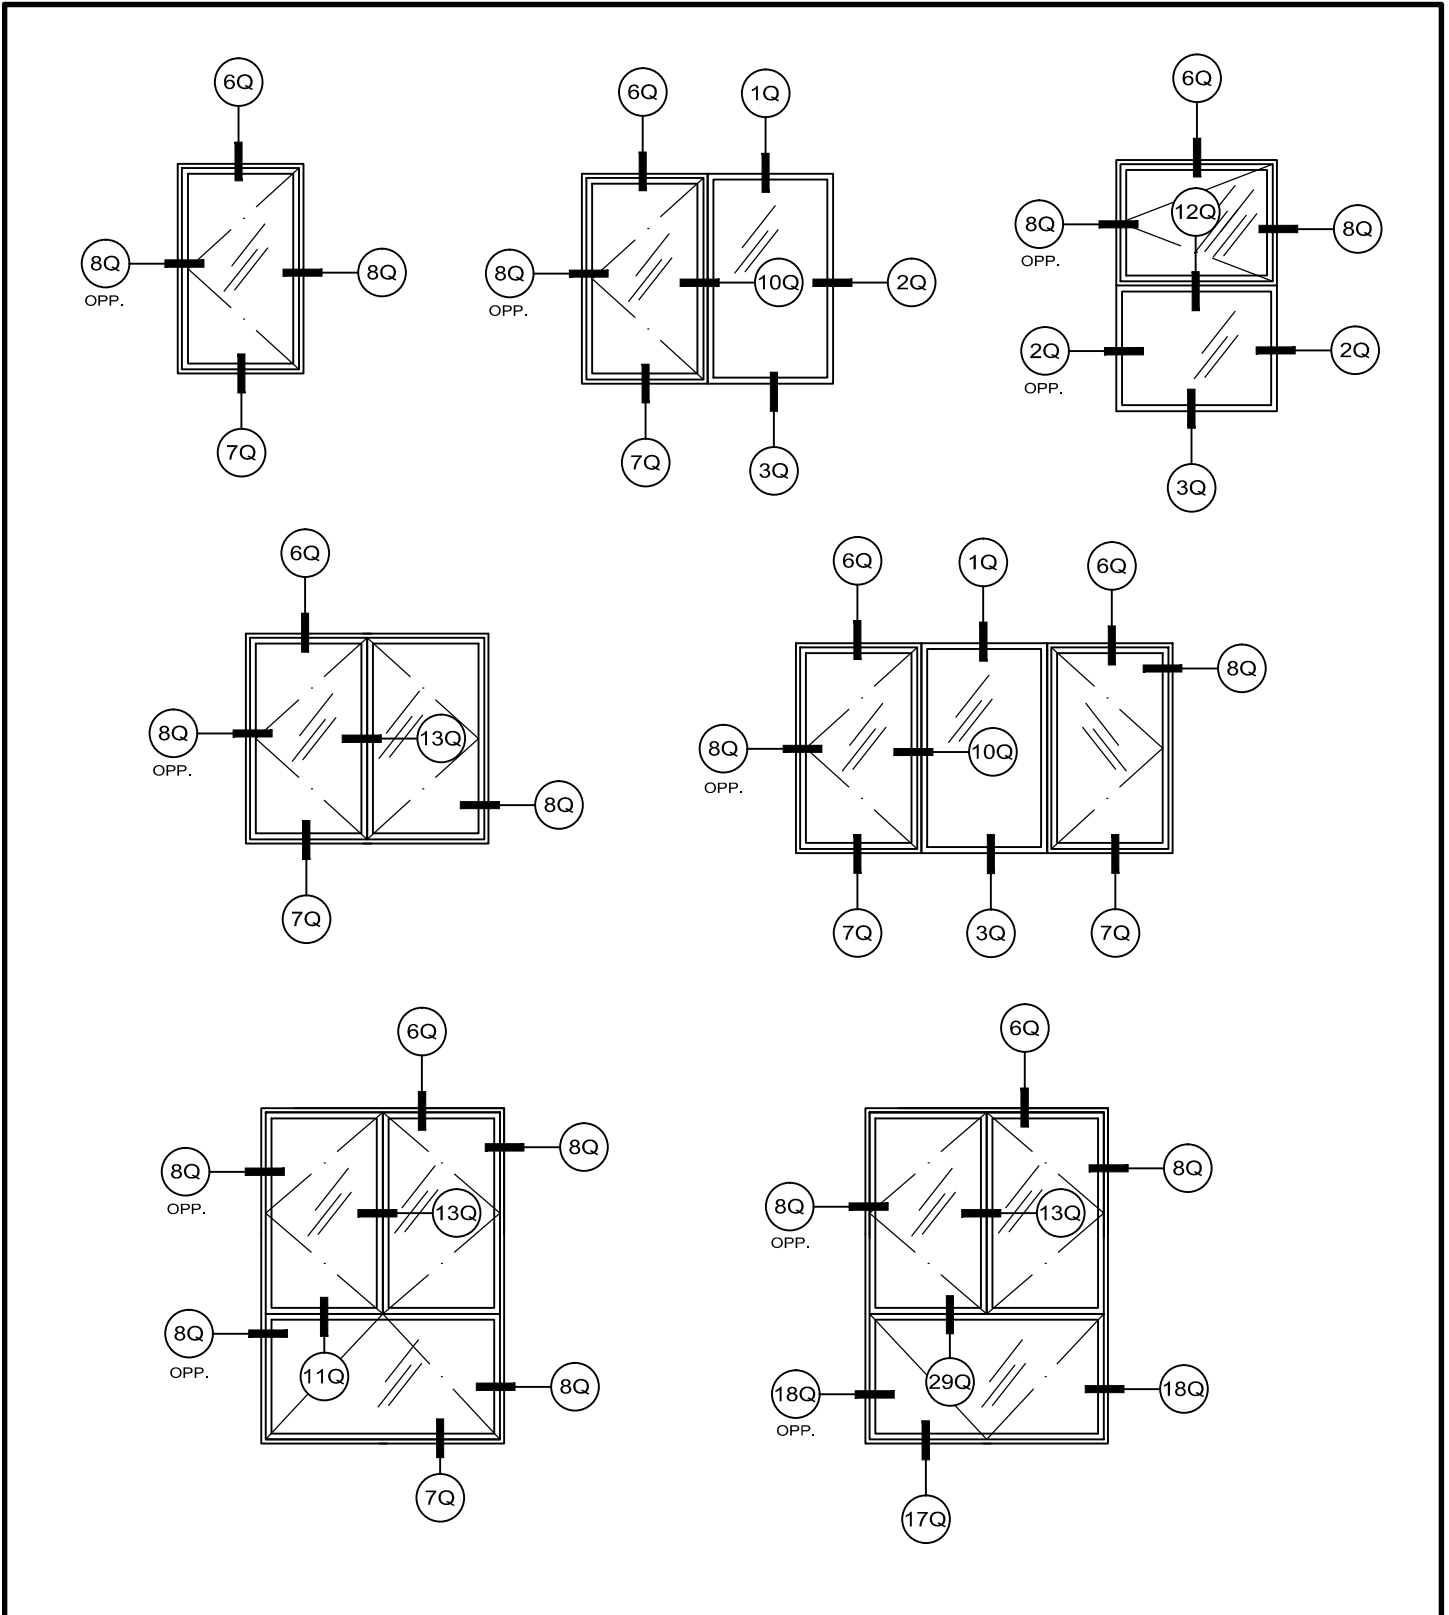

200 Series - nail on Casement details Outside glazed


full scale

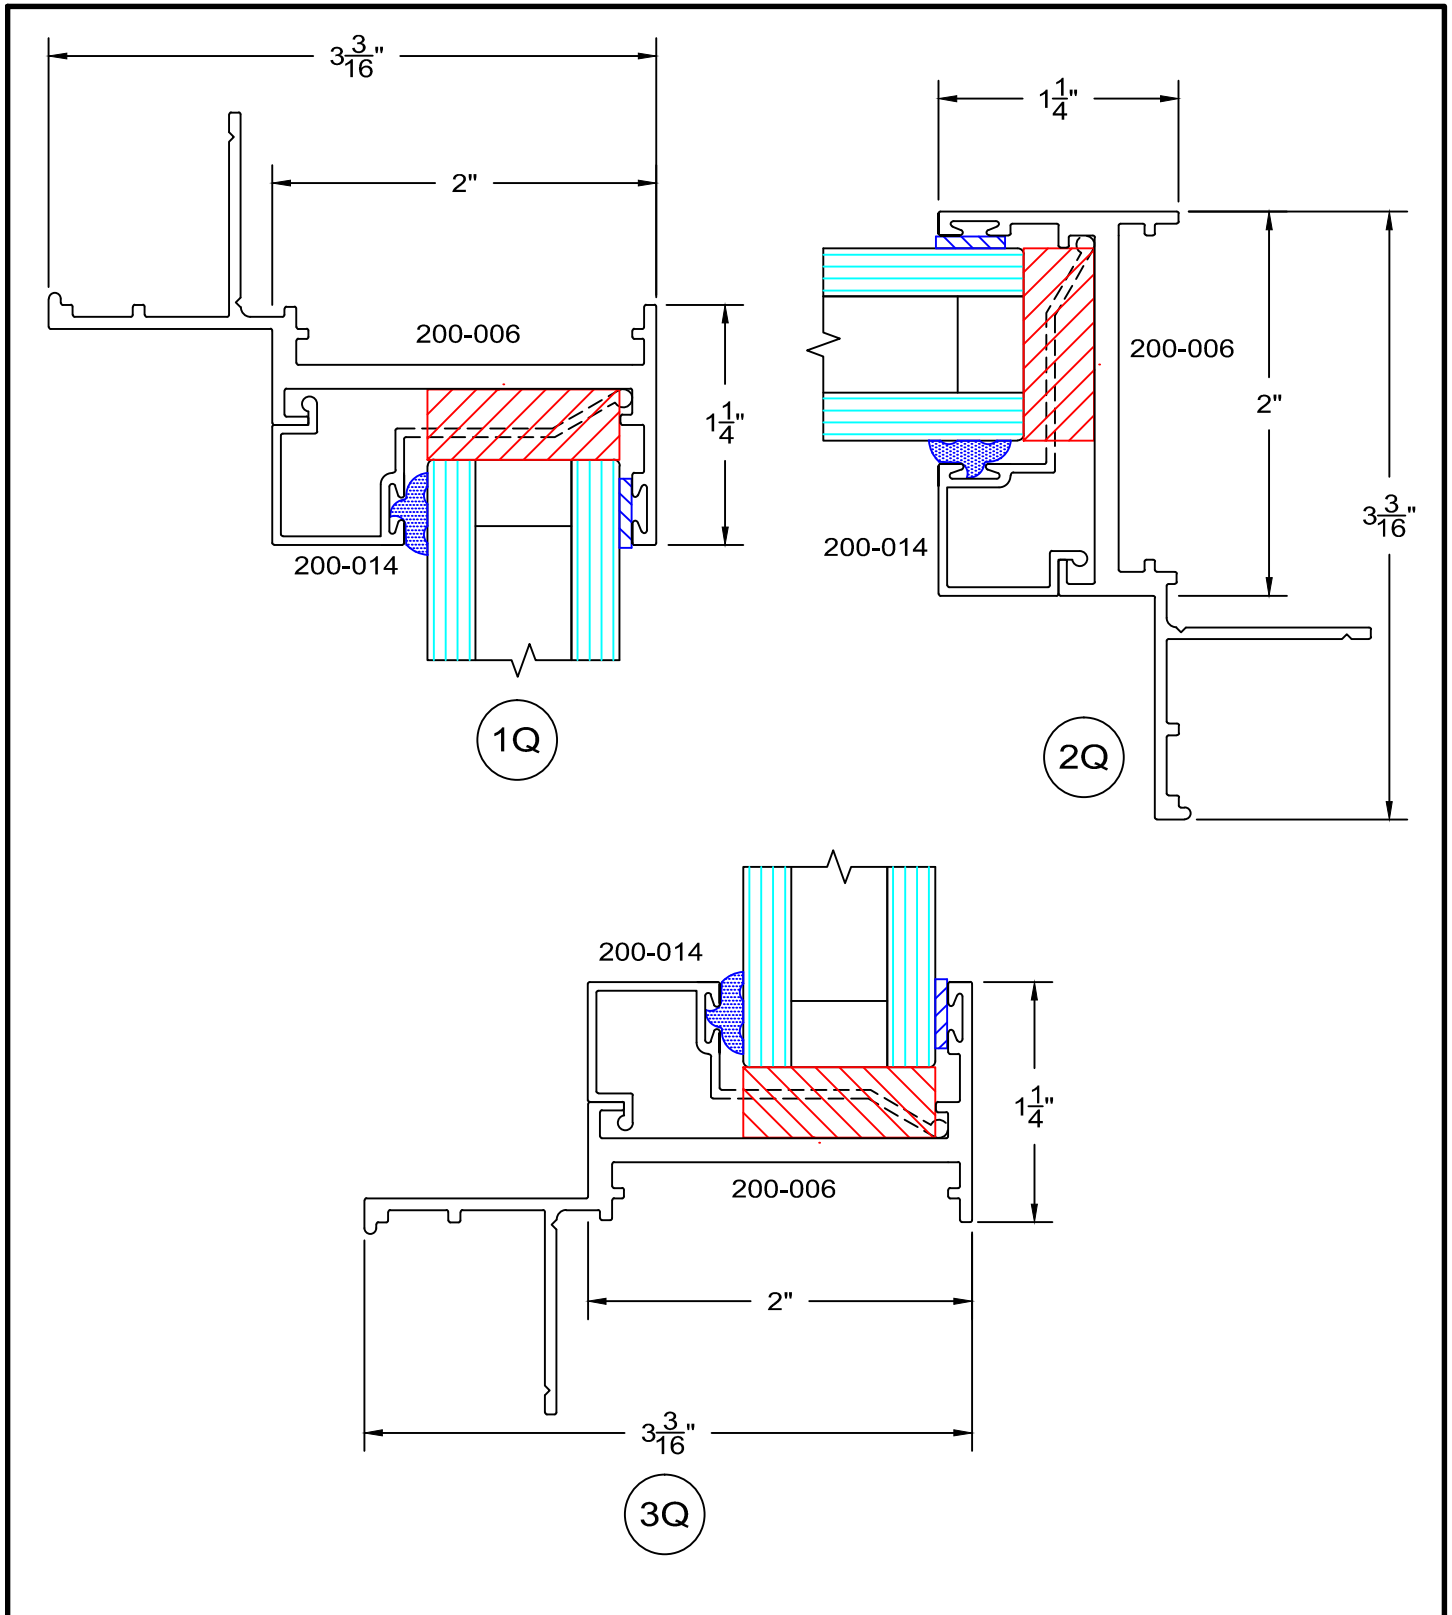

Q20


200 Series - nail on Casement details Outside glazed

full scale

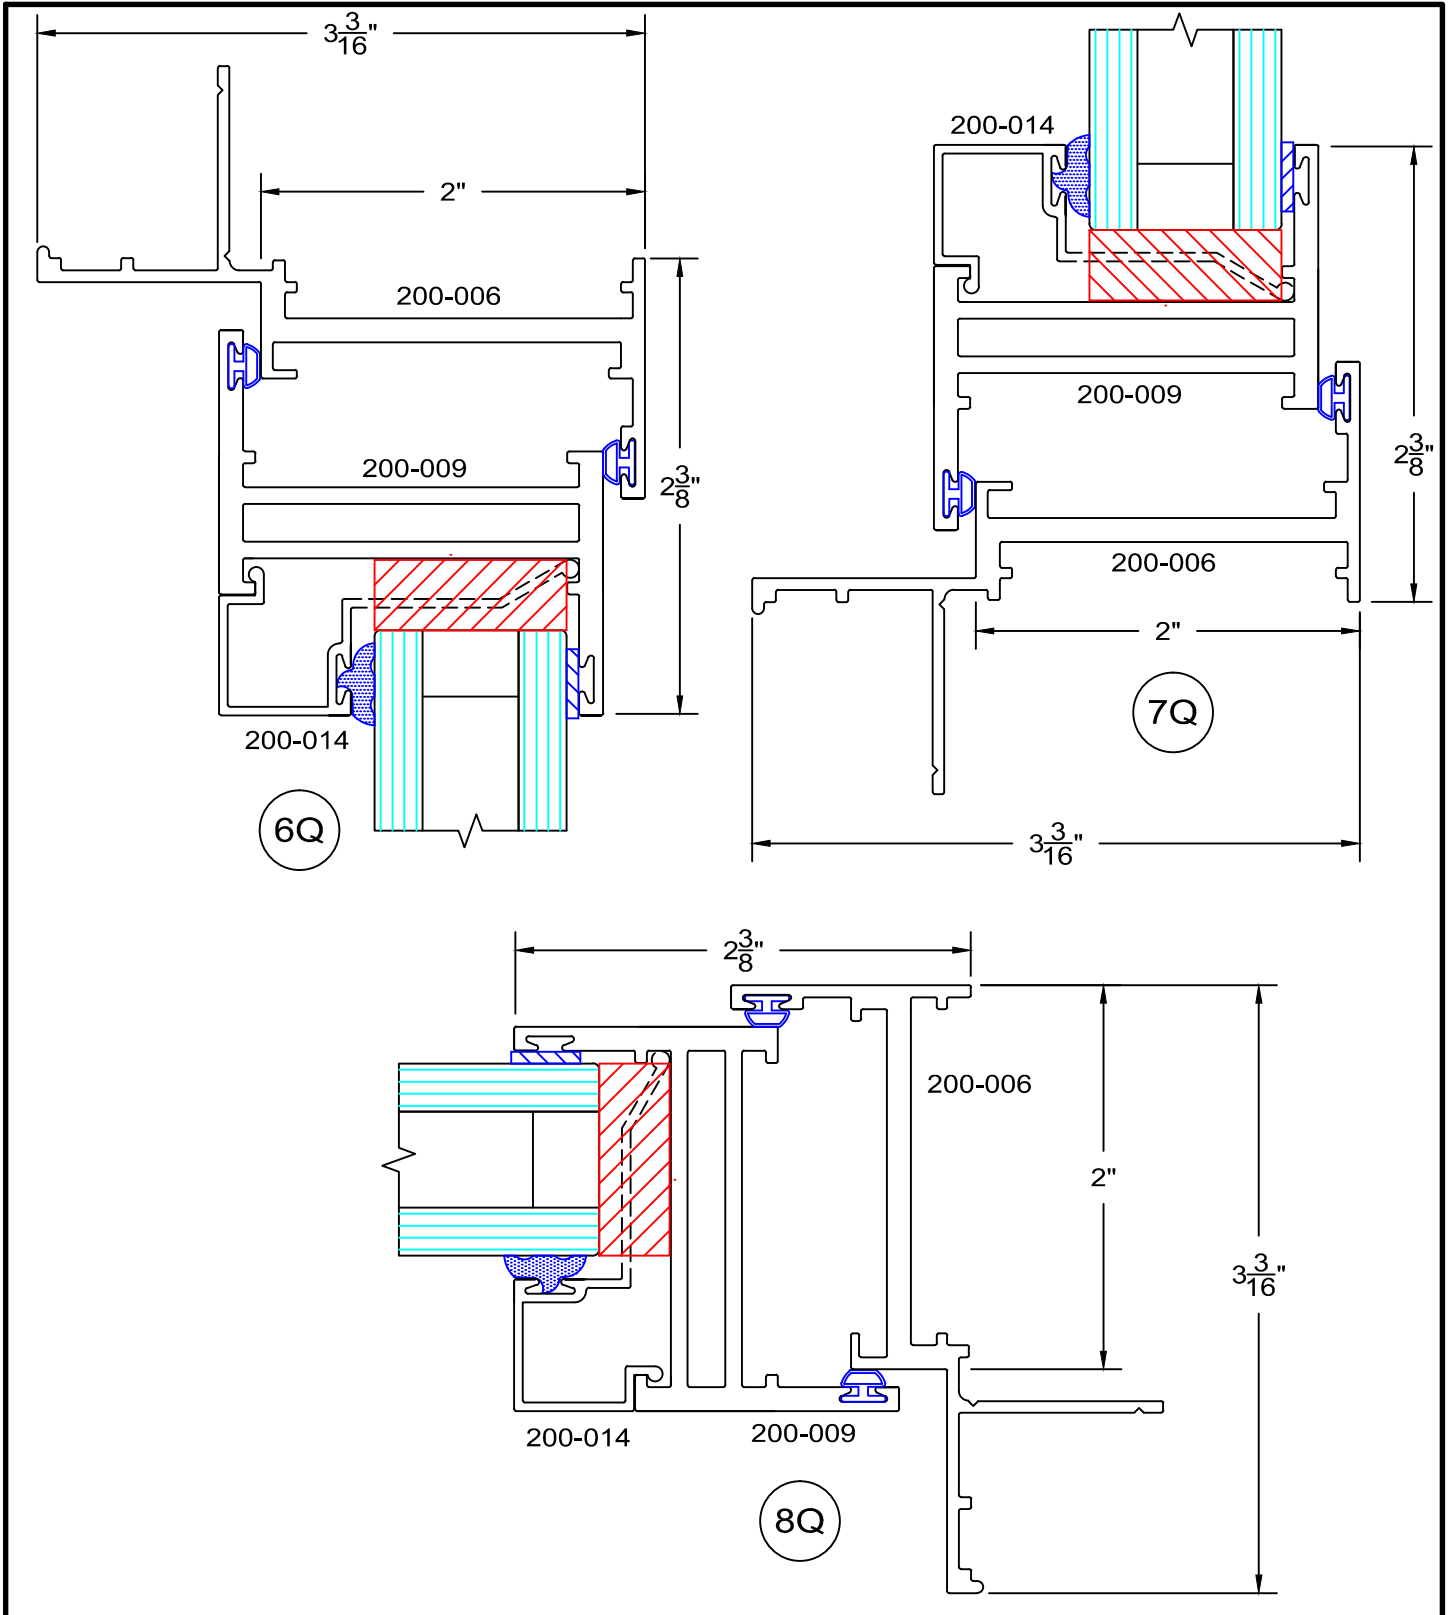


200 Series - nail on Casement details Outside glazed

full scale

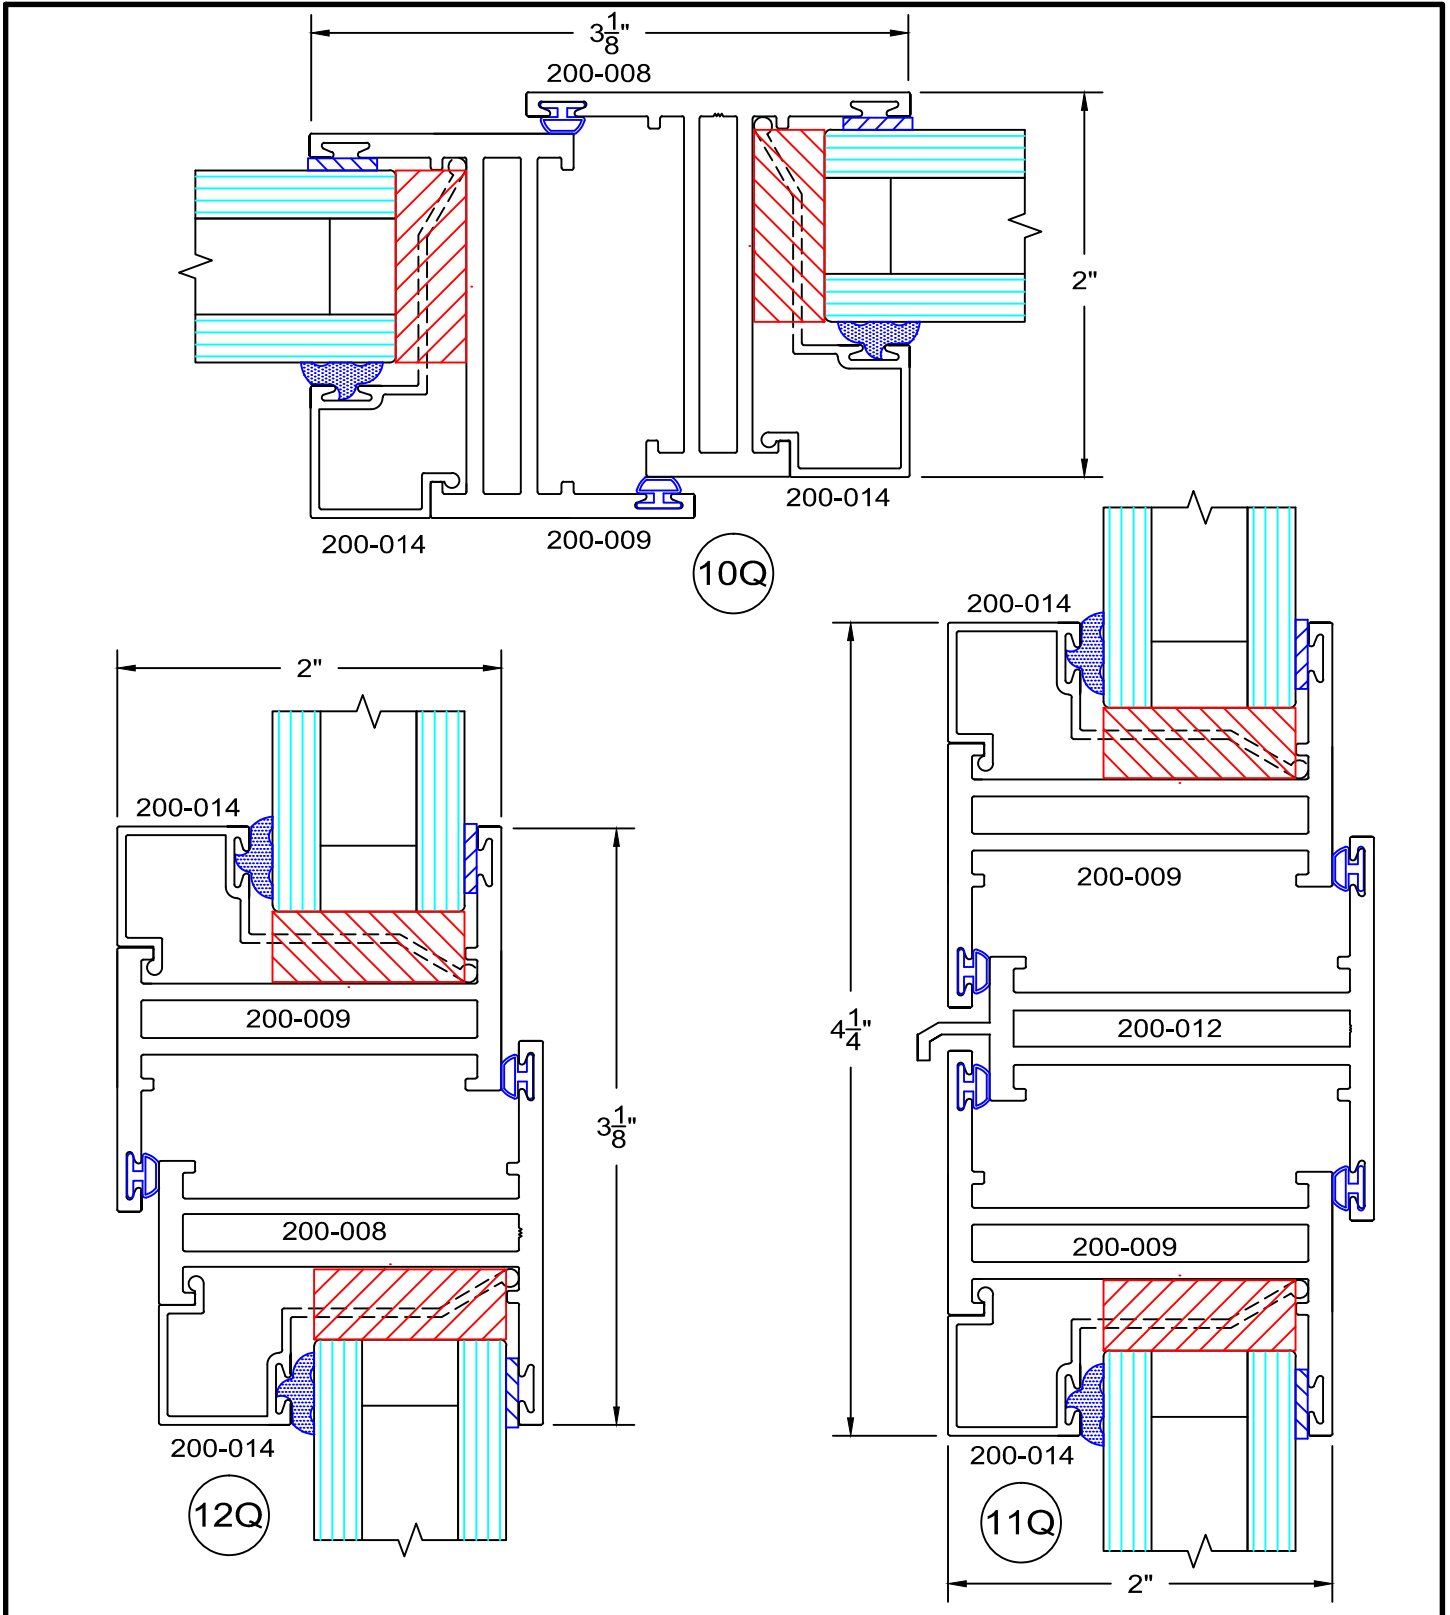

200 Series - nail on Casement details Outside glazed

full scale

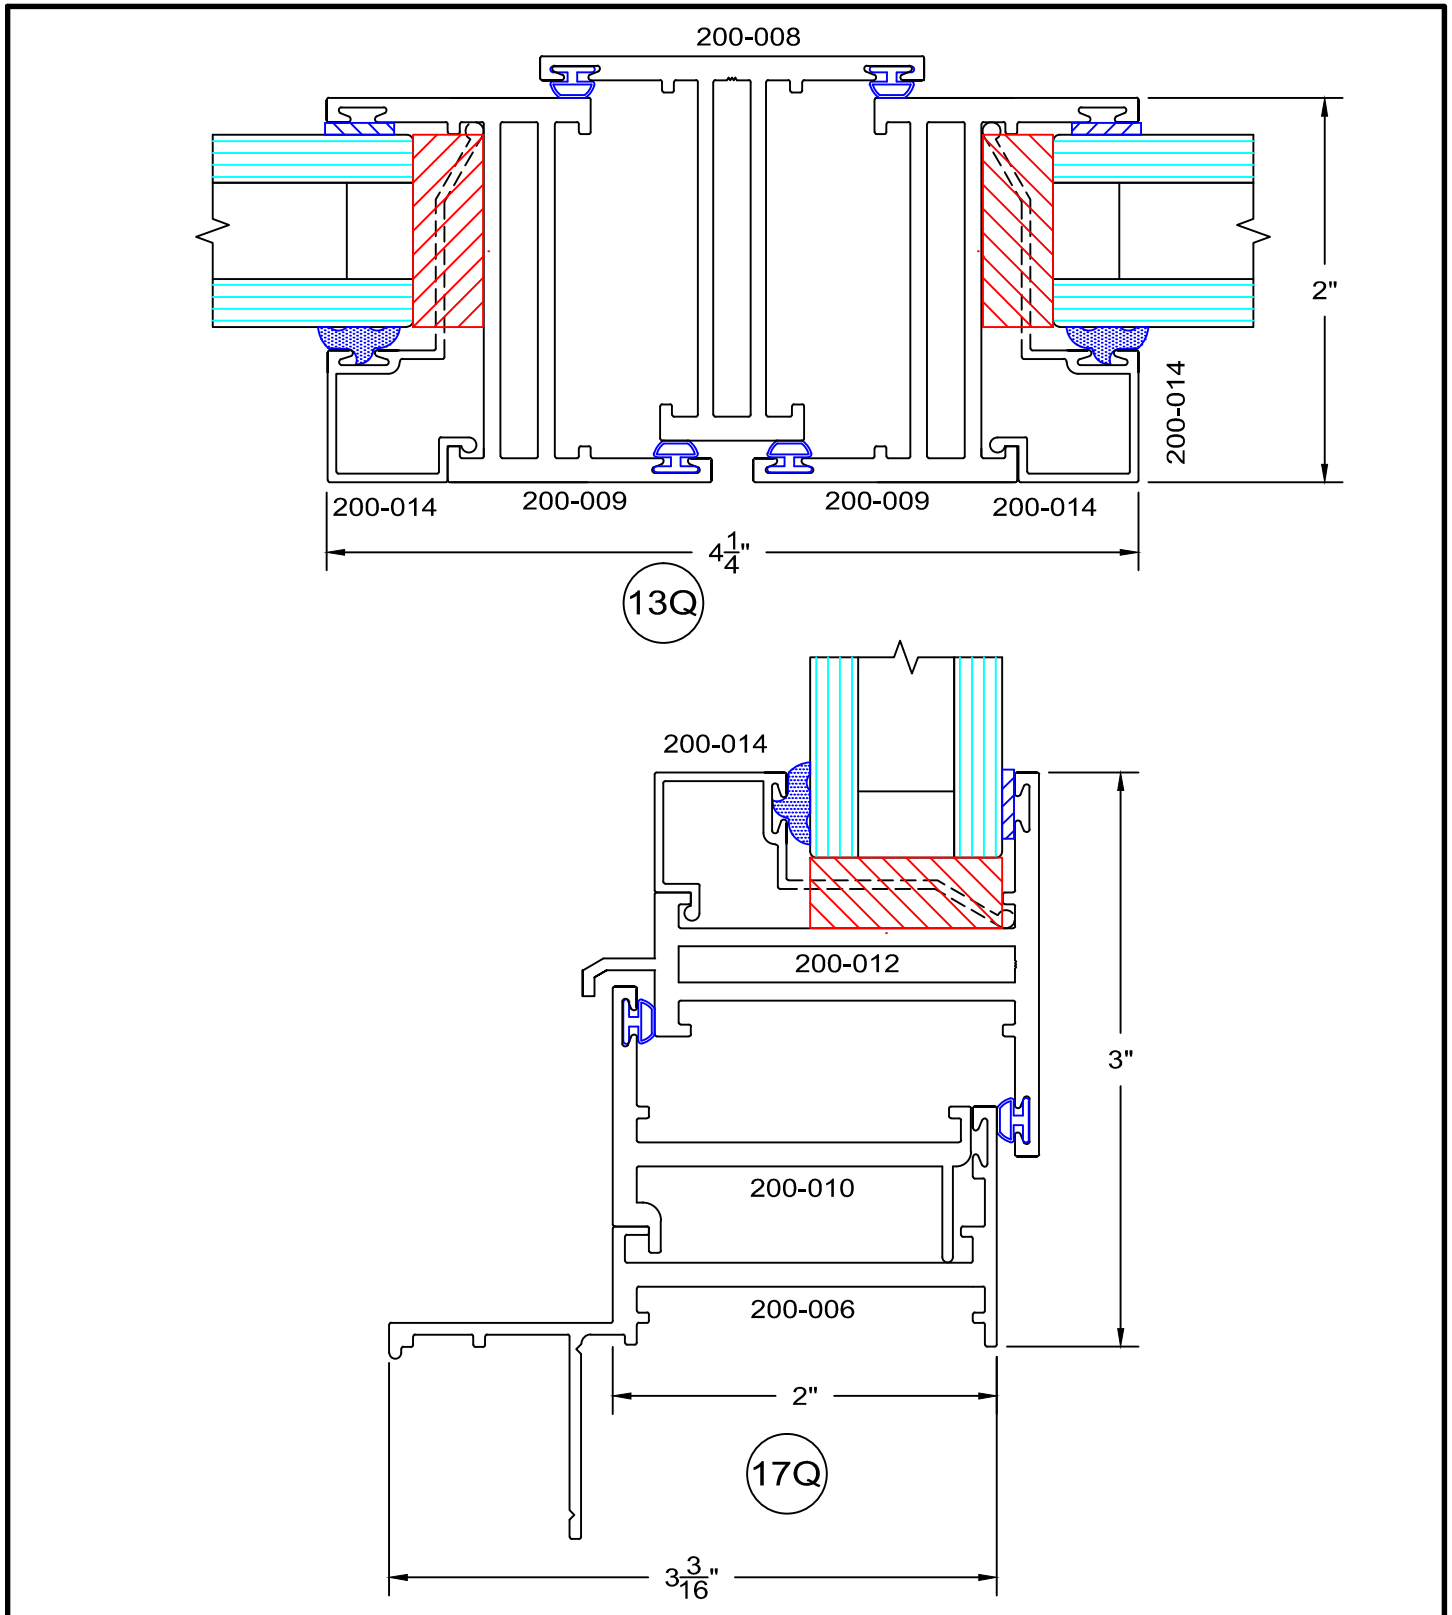

200 Series - nail on Casement details Outside glazed

full scale

