



# 200 Series - Retrofit Casement elevations Outside glazed

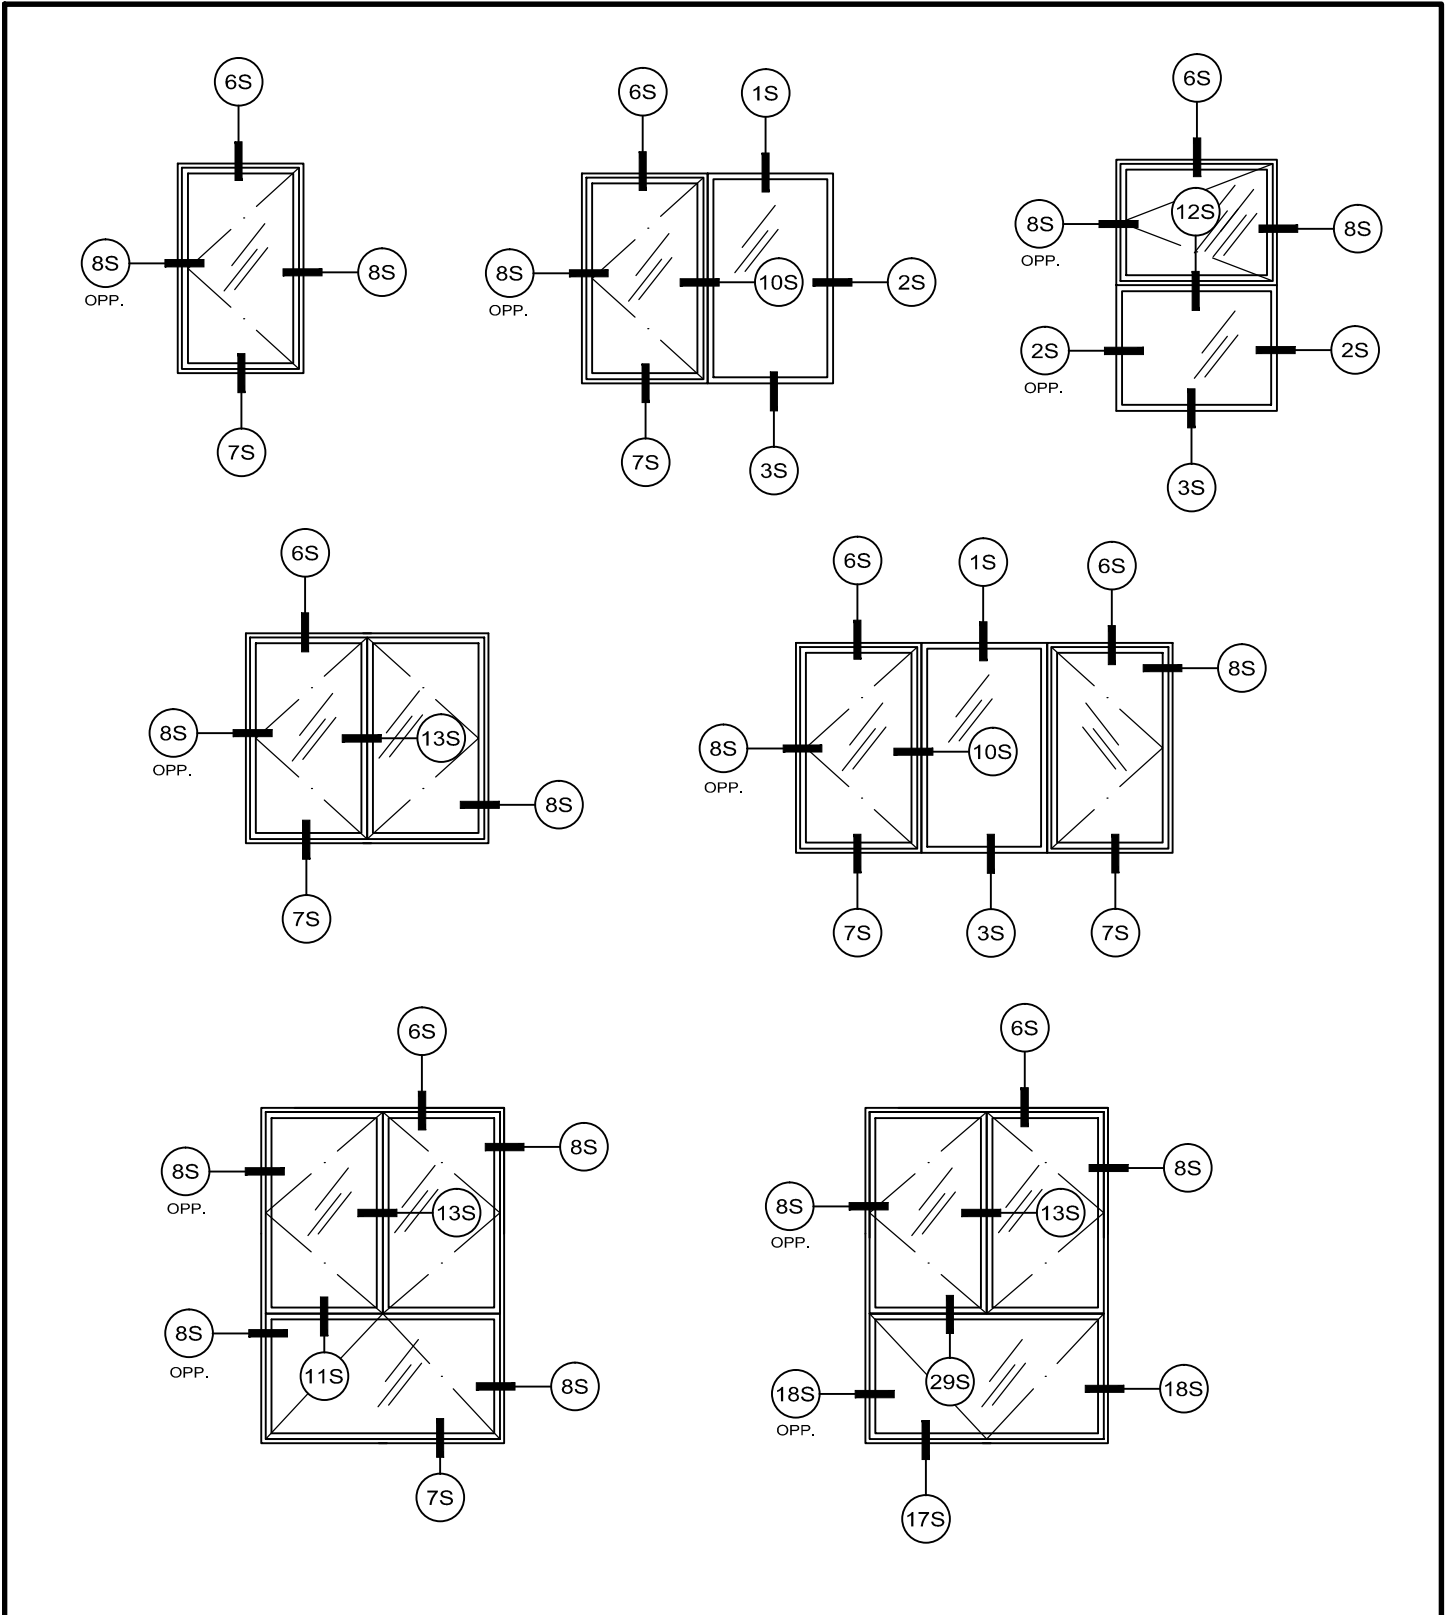


# 200 Series - Retrofit Casement details Outside glazed

full scale

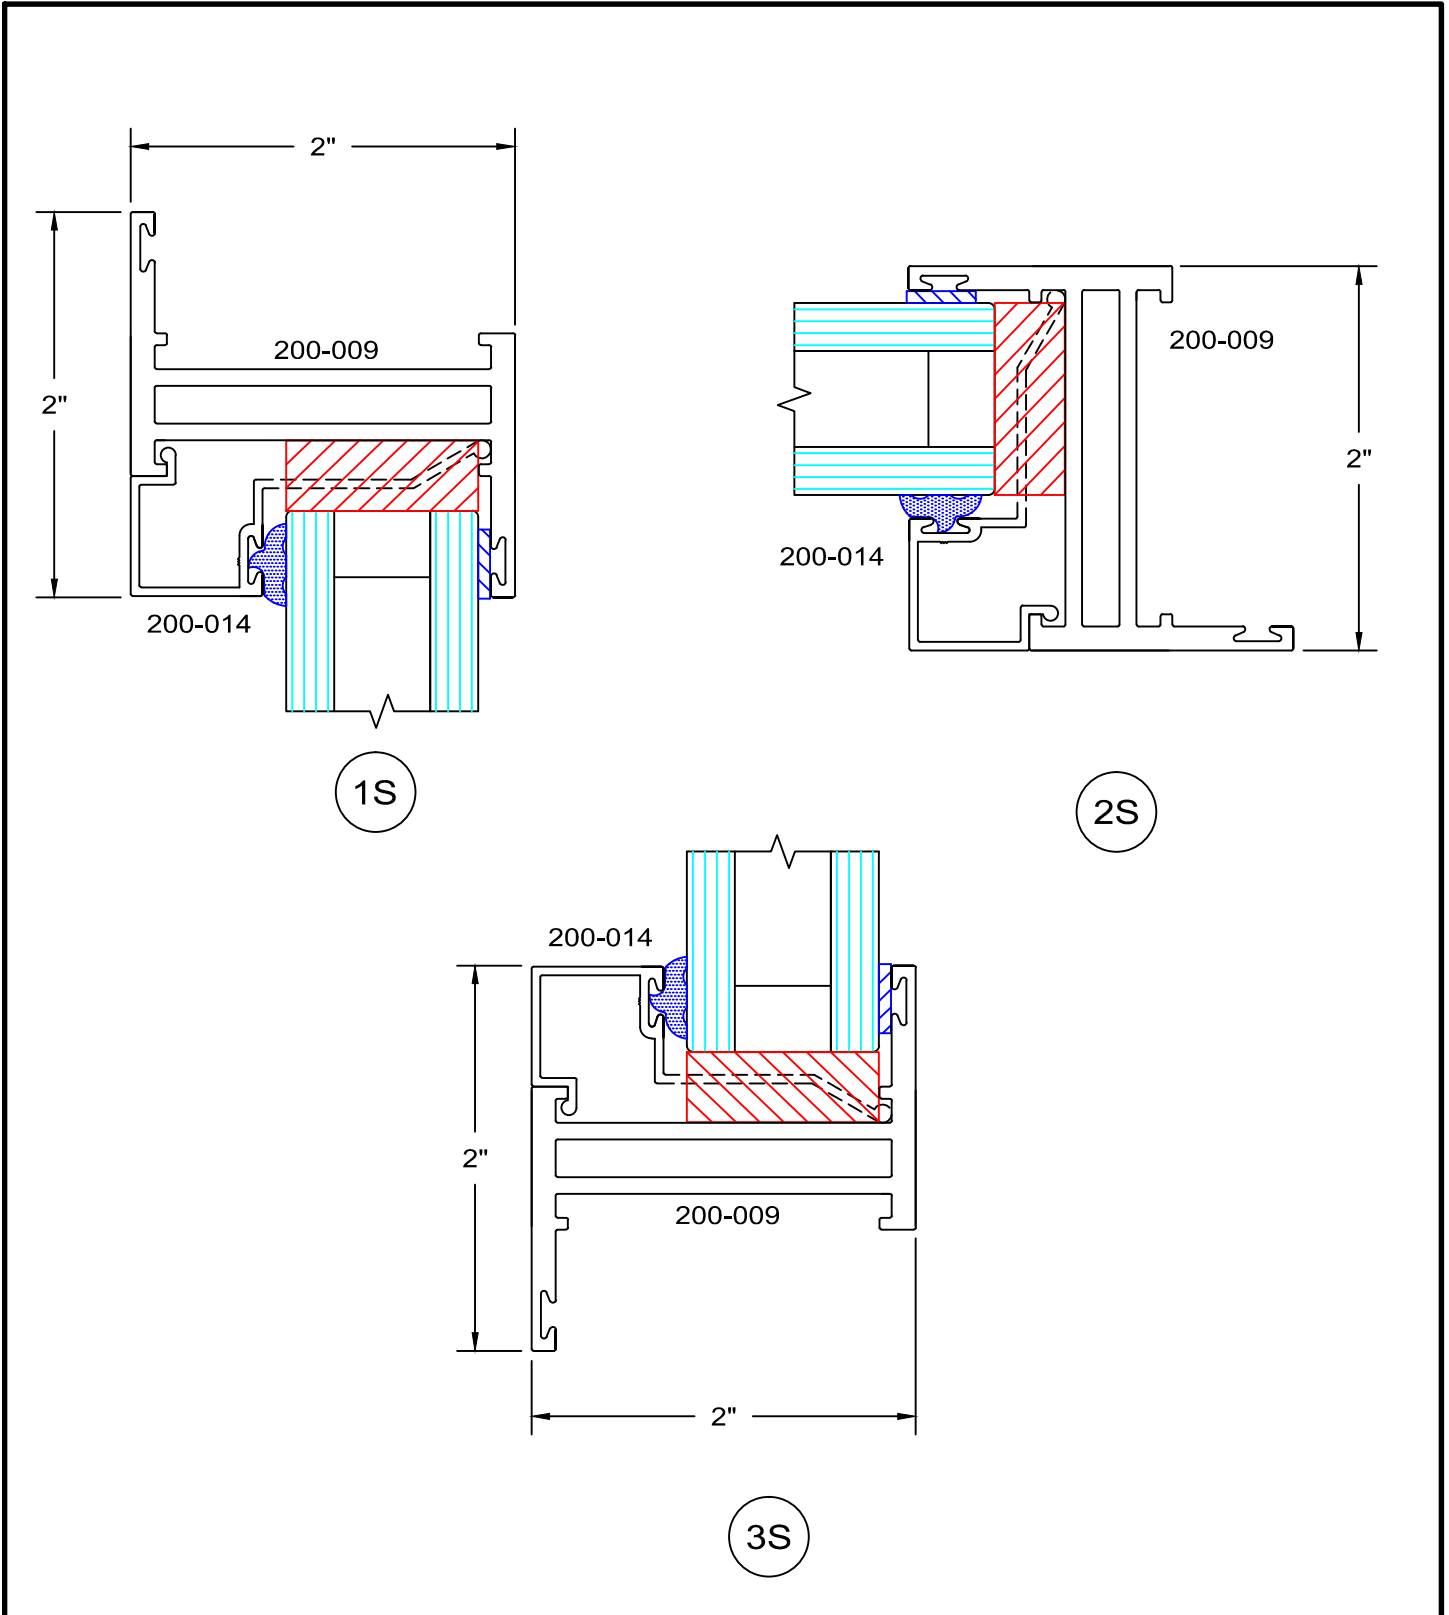


# 200 Series - Retrofit Casement details Outside glazed

full scale

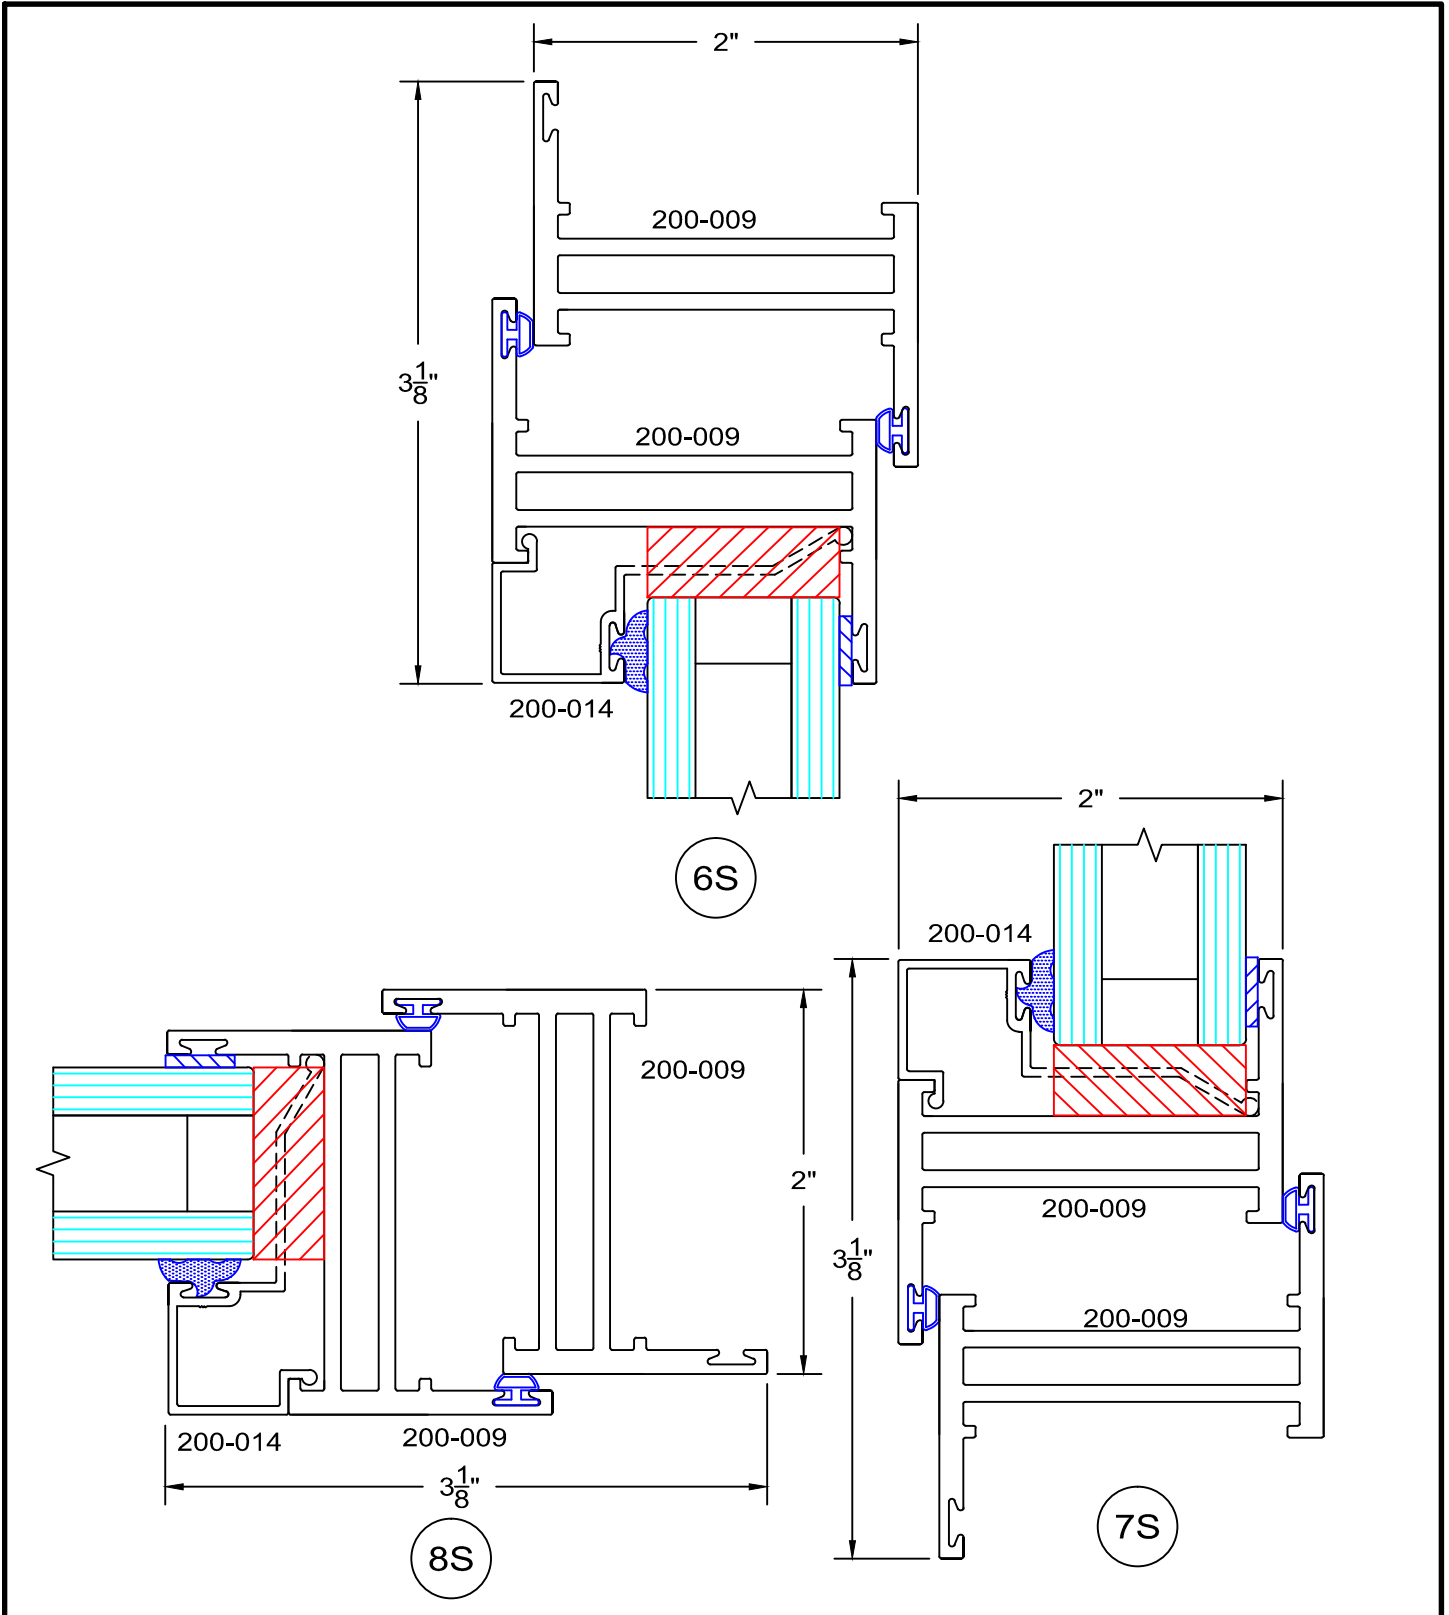



# 200 Series - Retrofit Casement details Outside glazed

full scale

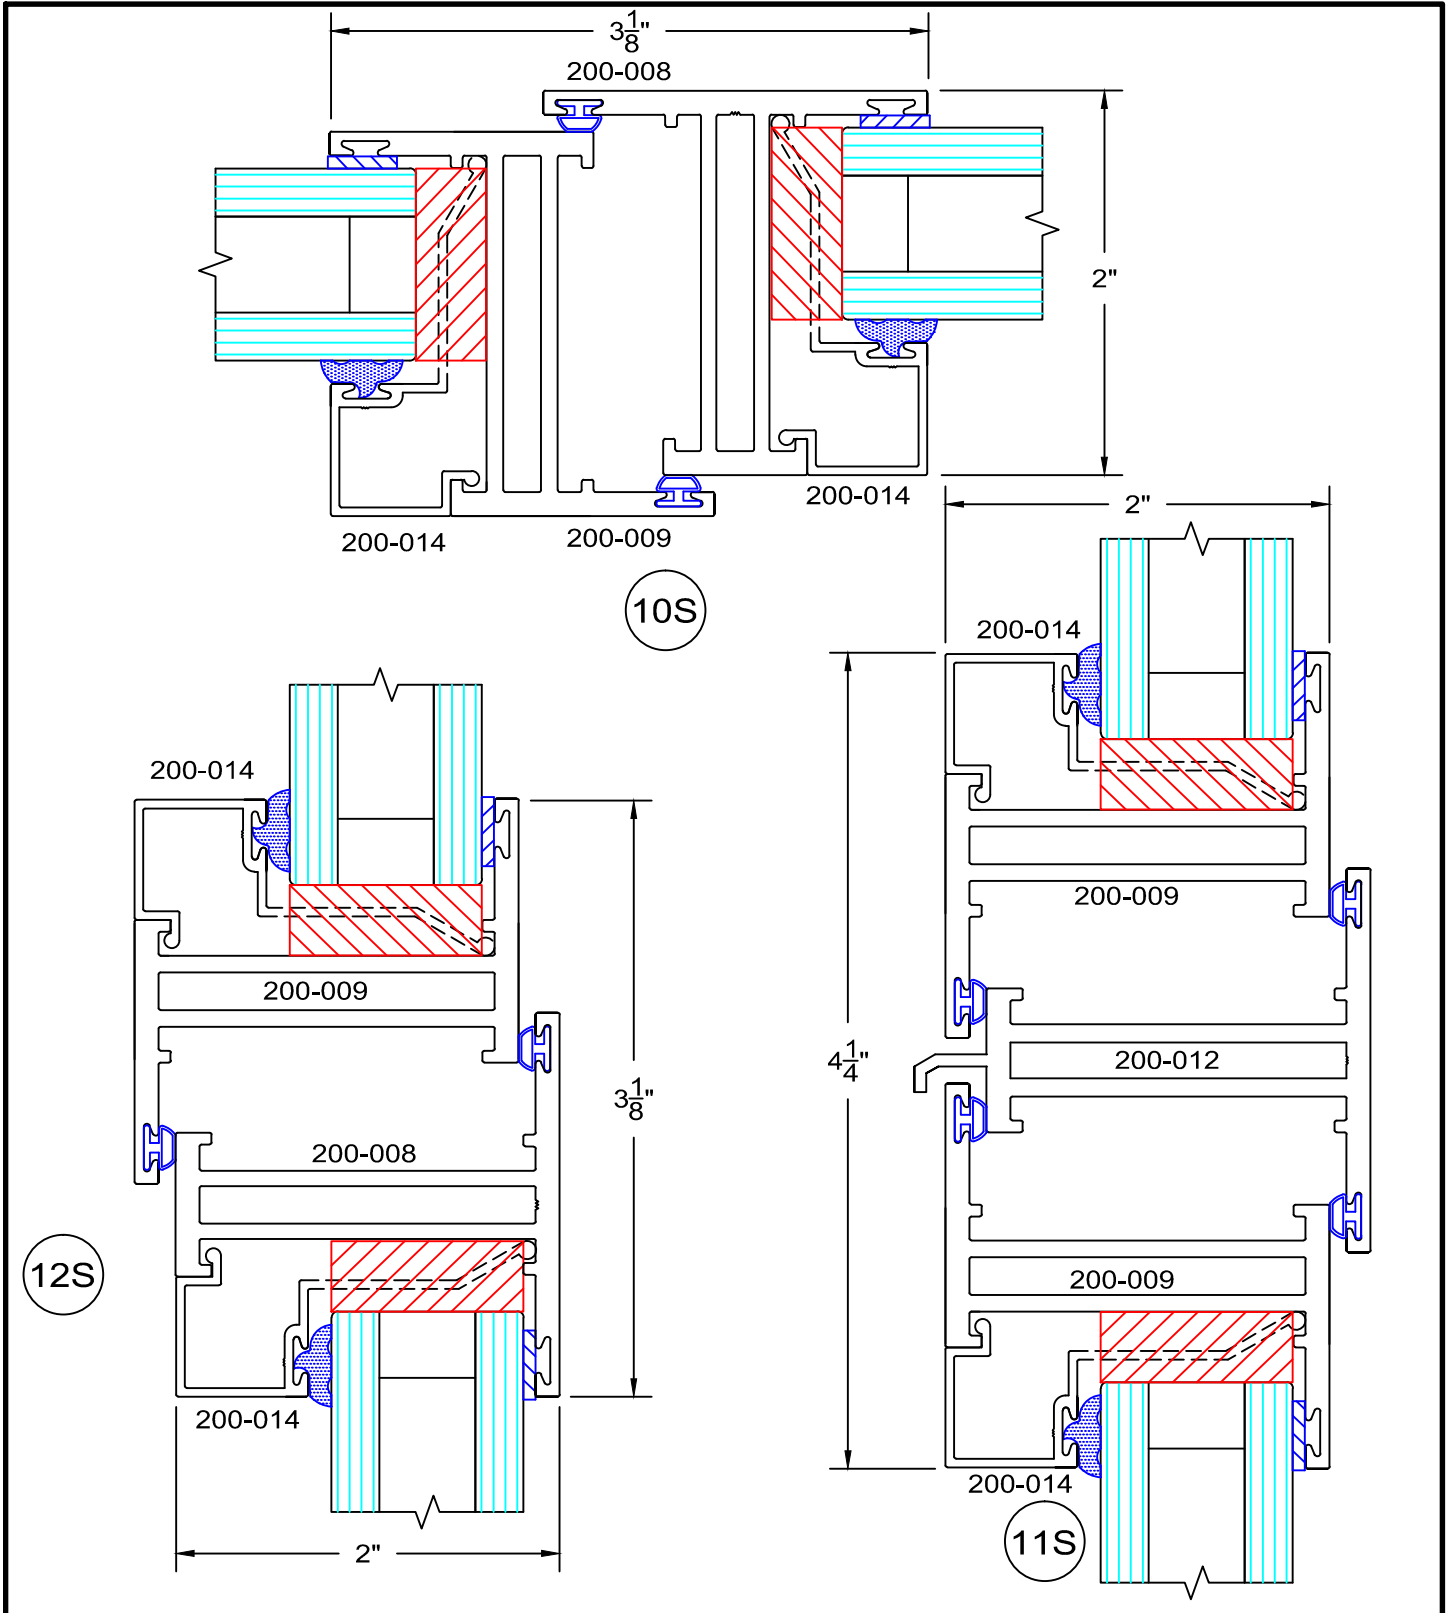

# 200 Series - Retrofit Casement details Outside glazed

full scale

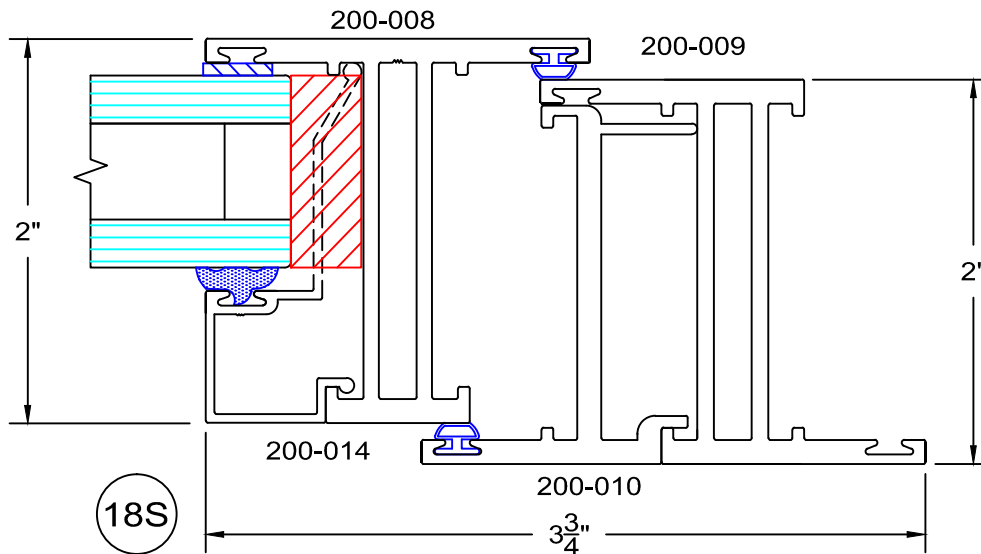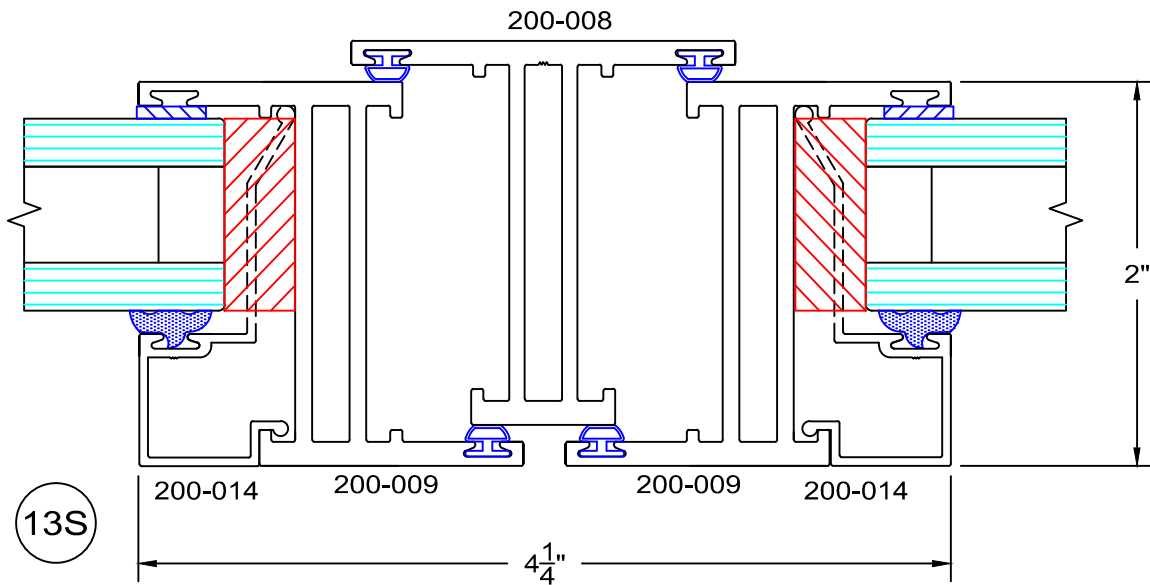

# 200 Series - Retrofit Casement details Outside glazed

full scale

