




150 Series - nail on Awning elevations Inside glazed

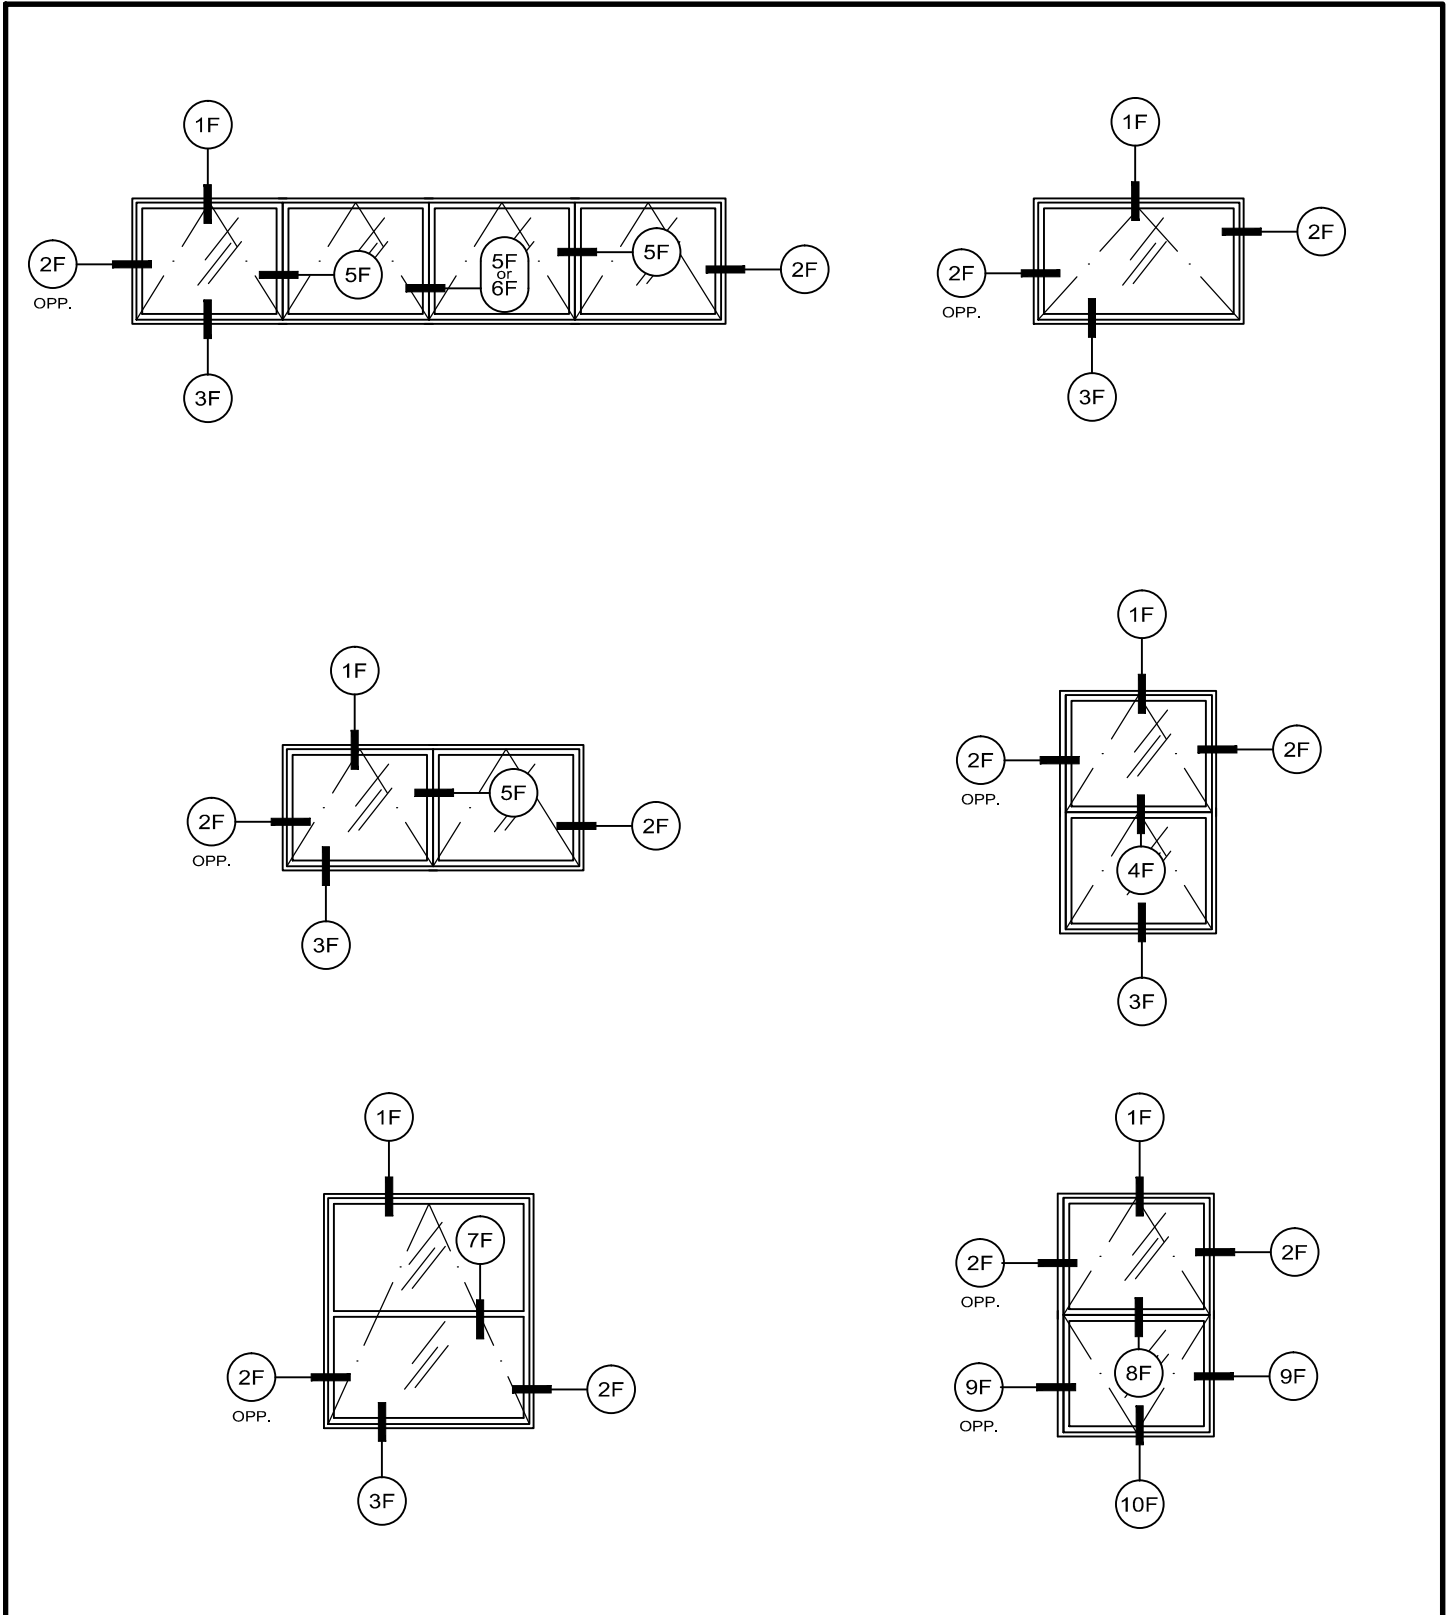

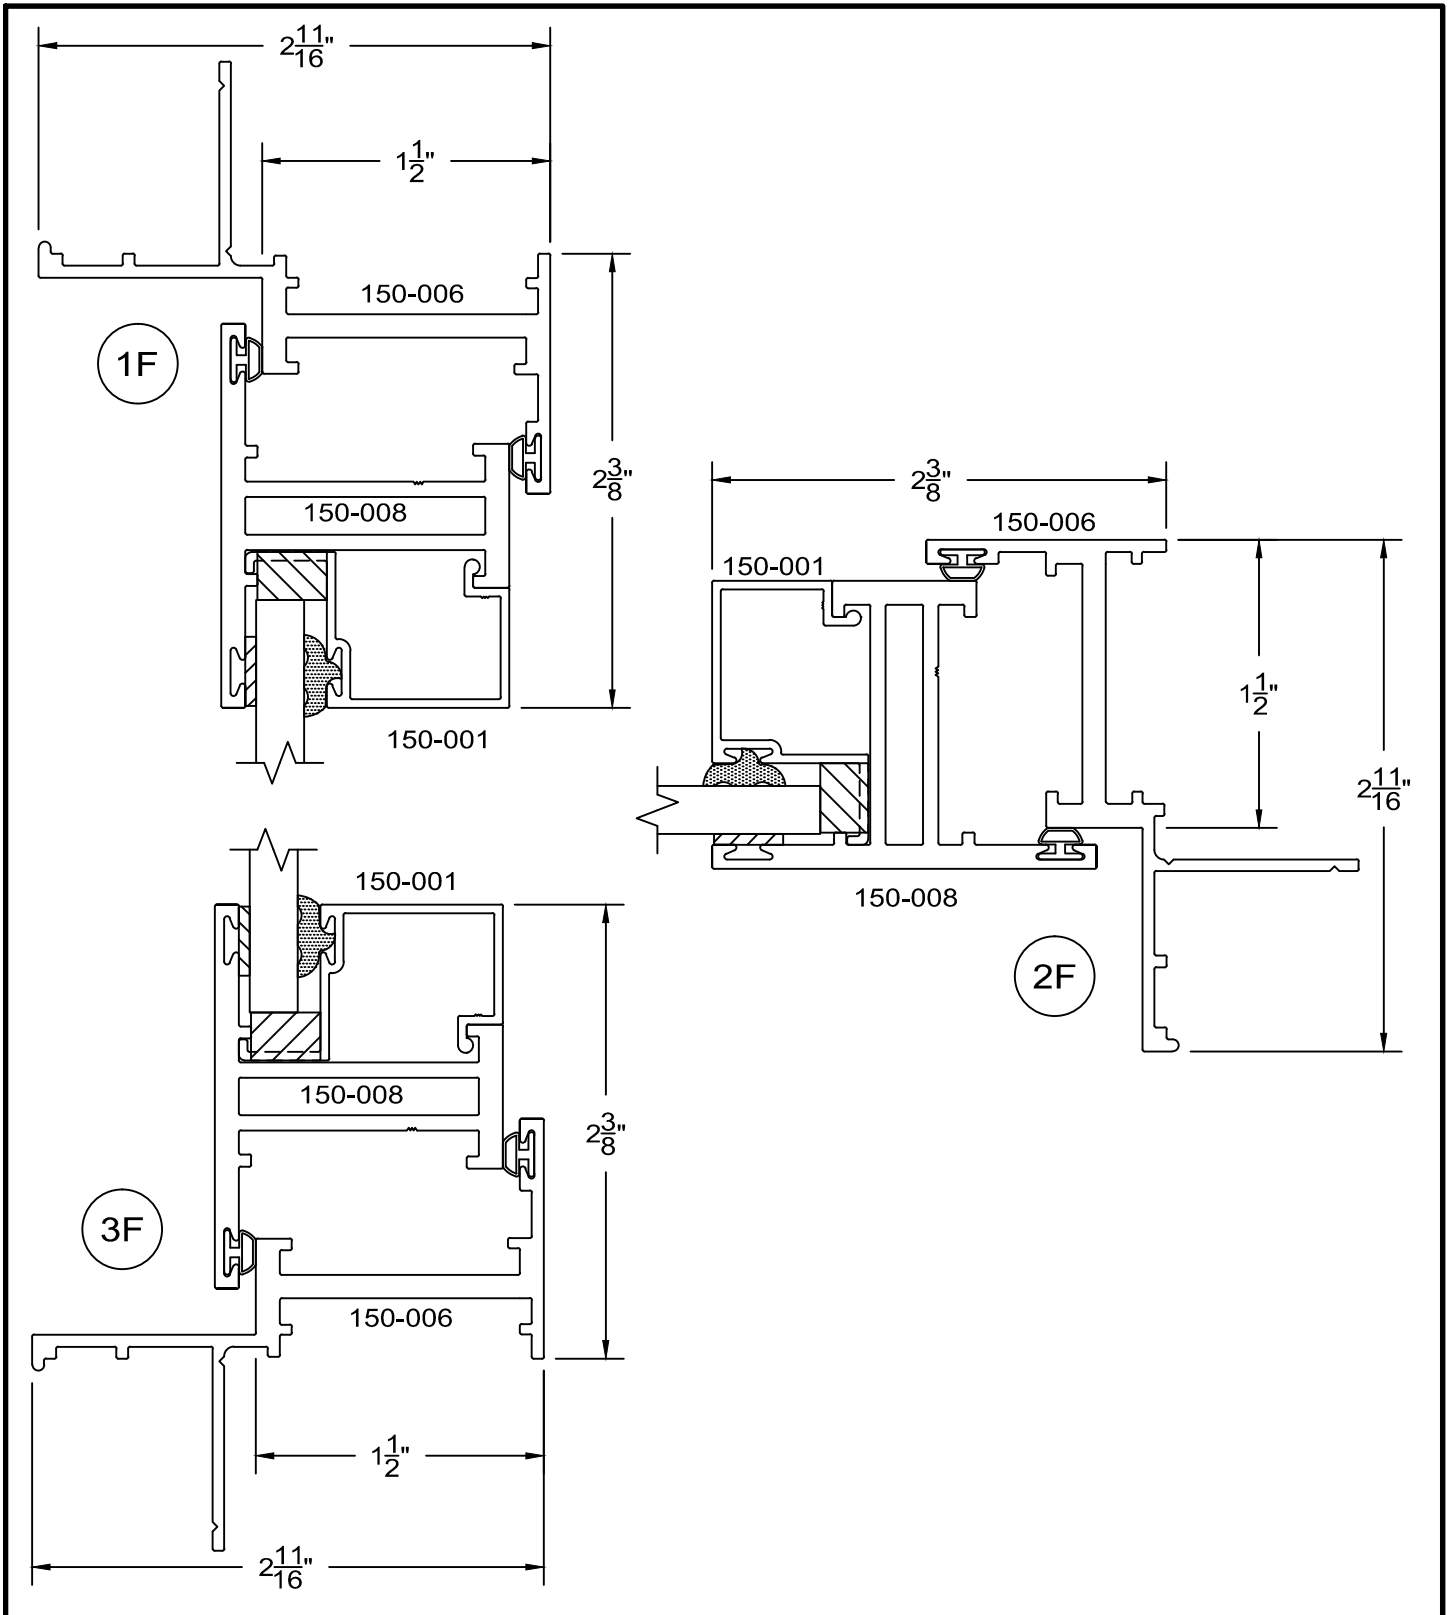

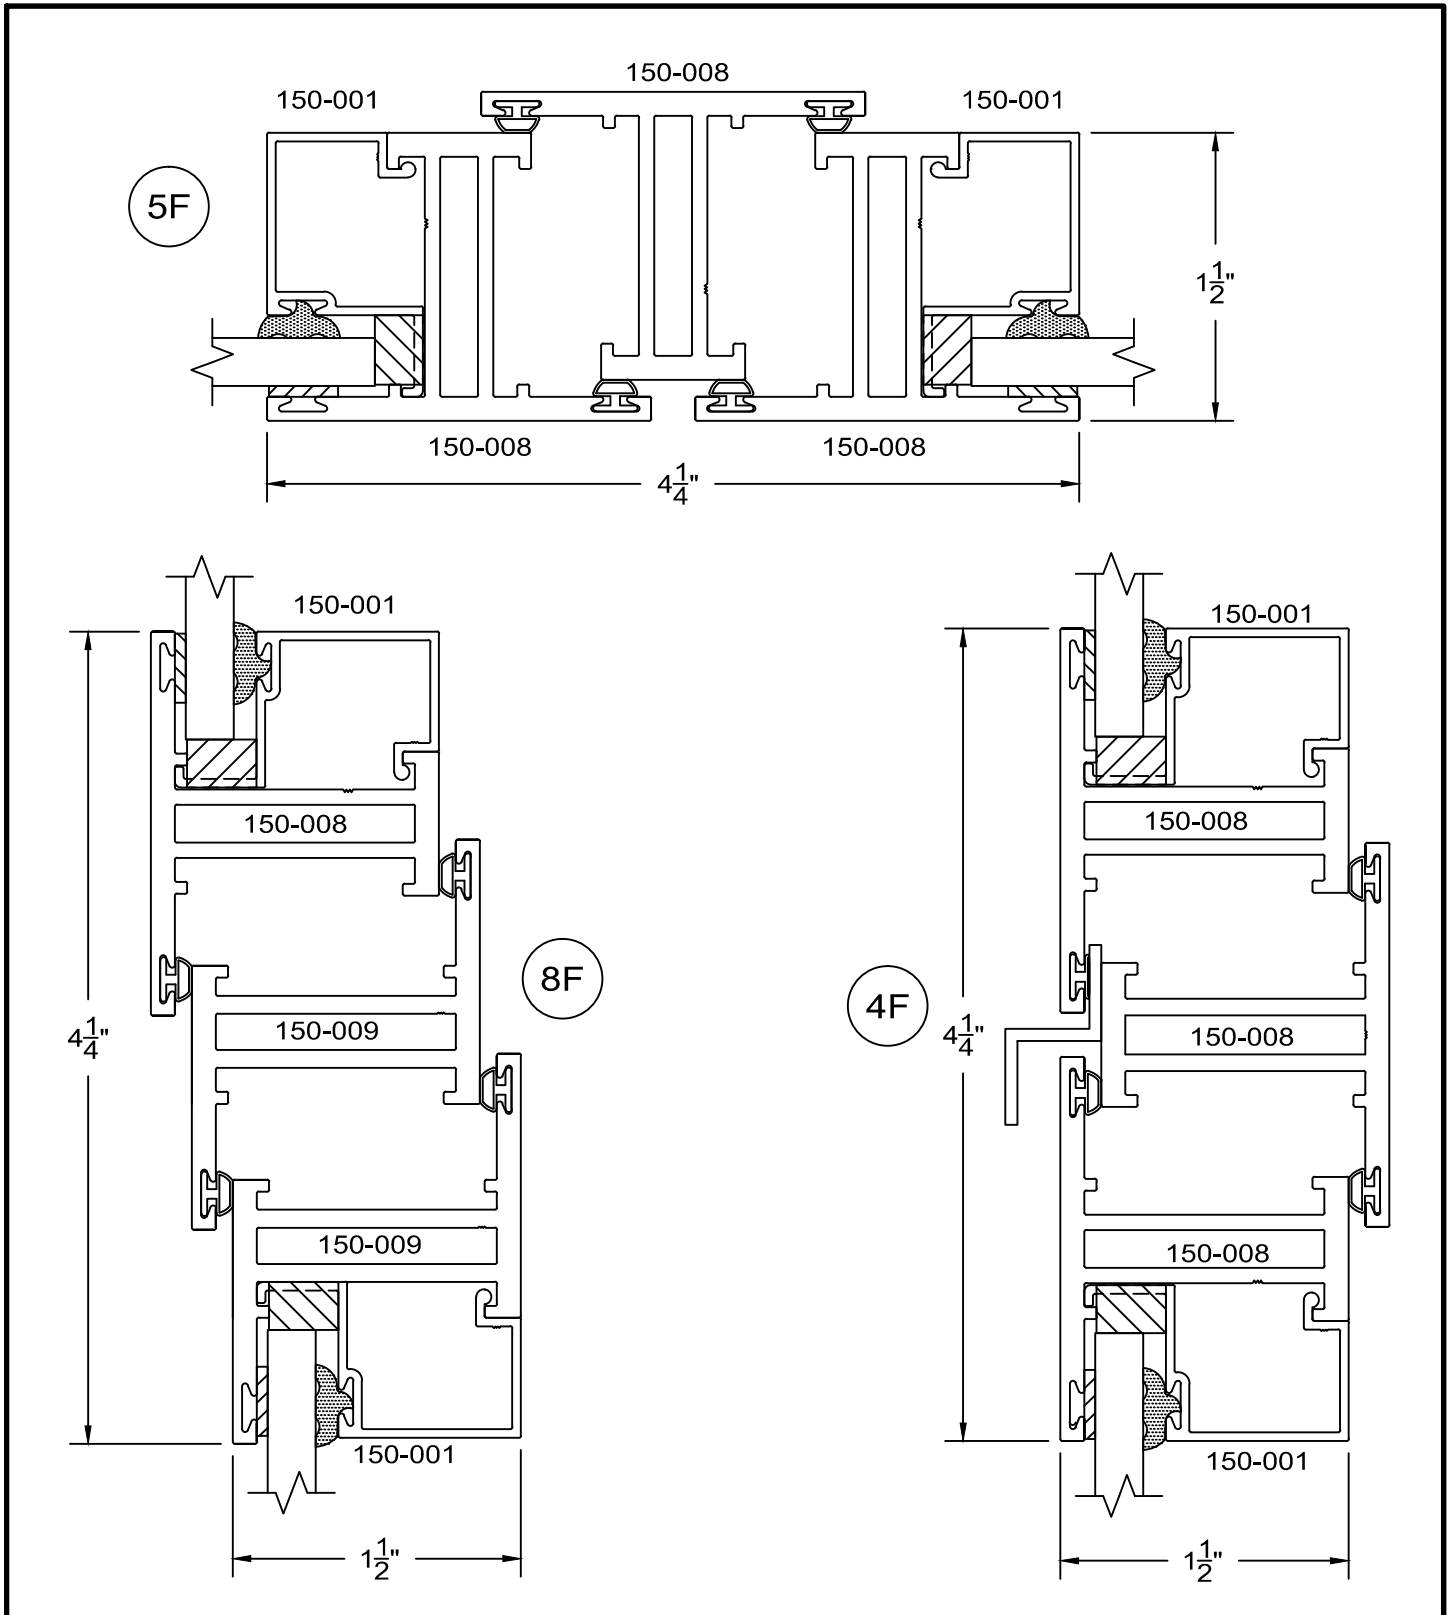

150 Series - nail on Awning details Inside glazed

full scale

