



150 Series - Retrofit Awning elevations Outside glazed

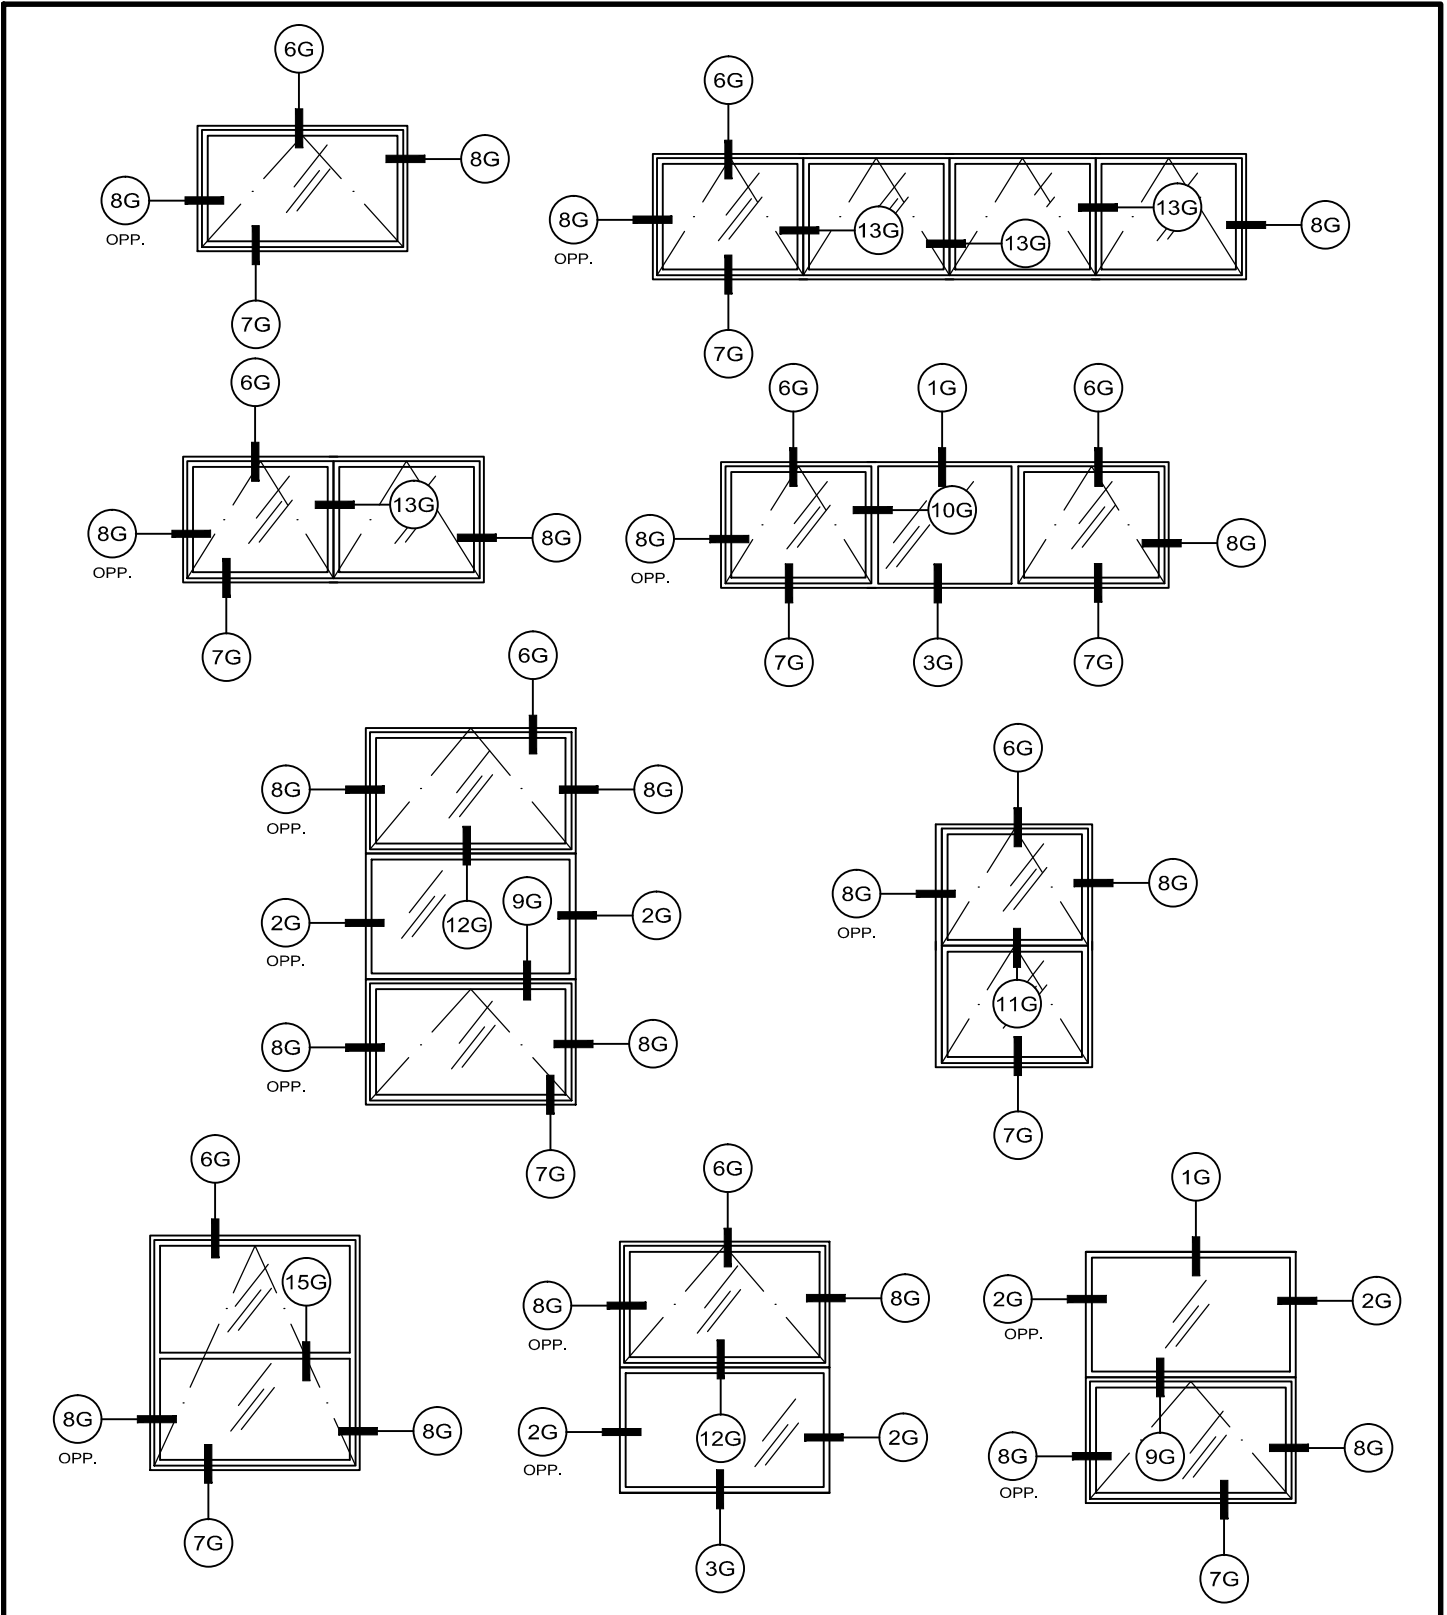


150 Series - Retrofit Awning details Outside glazed


full scale

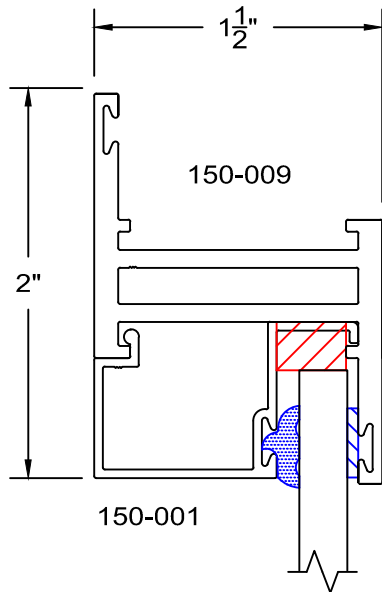

1G

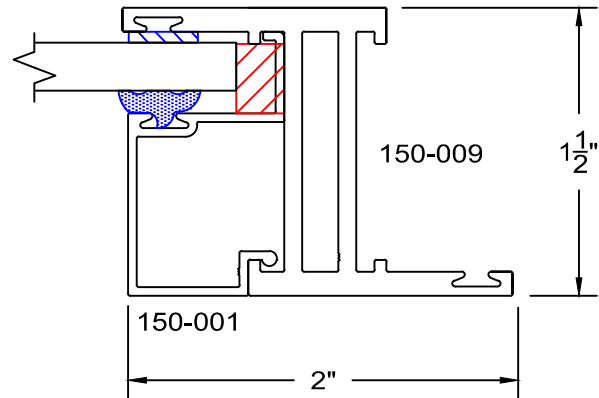


2G

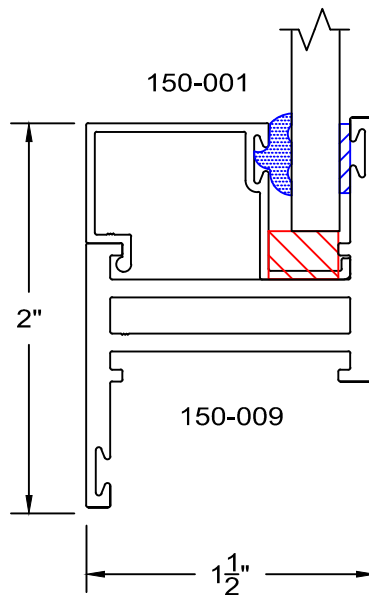

3G


150 Series - Retrofit Awning details Outside glazed

full scale

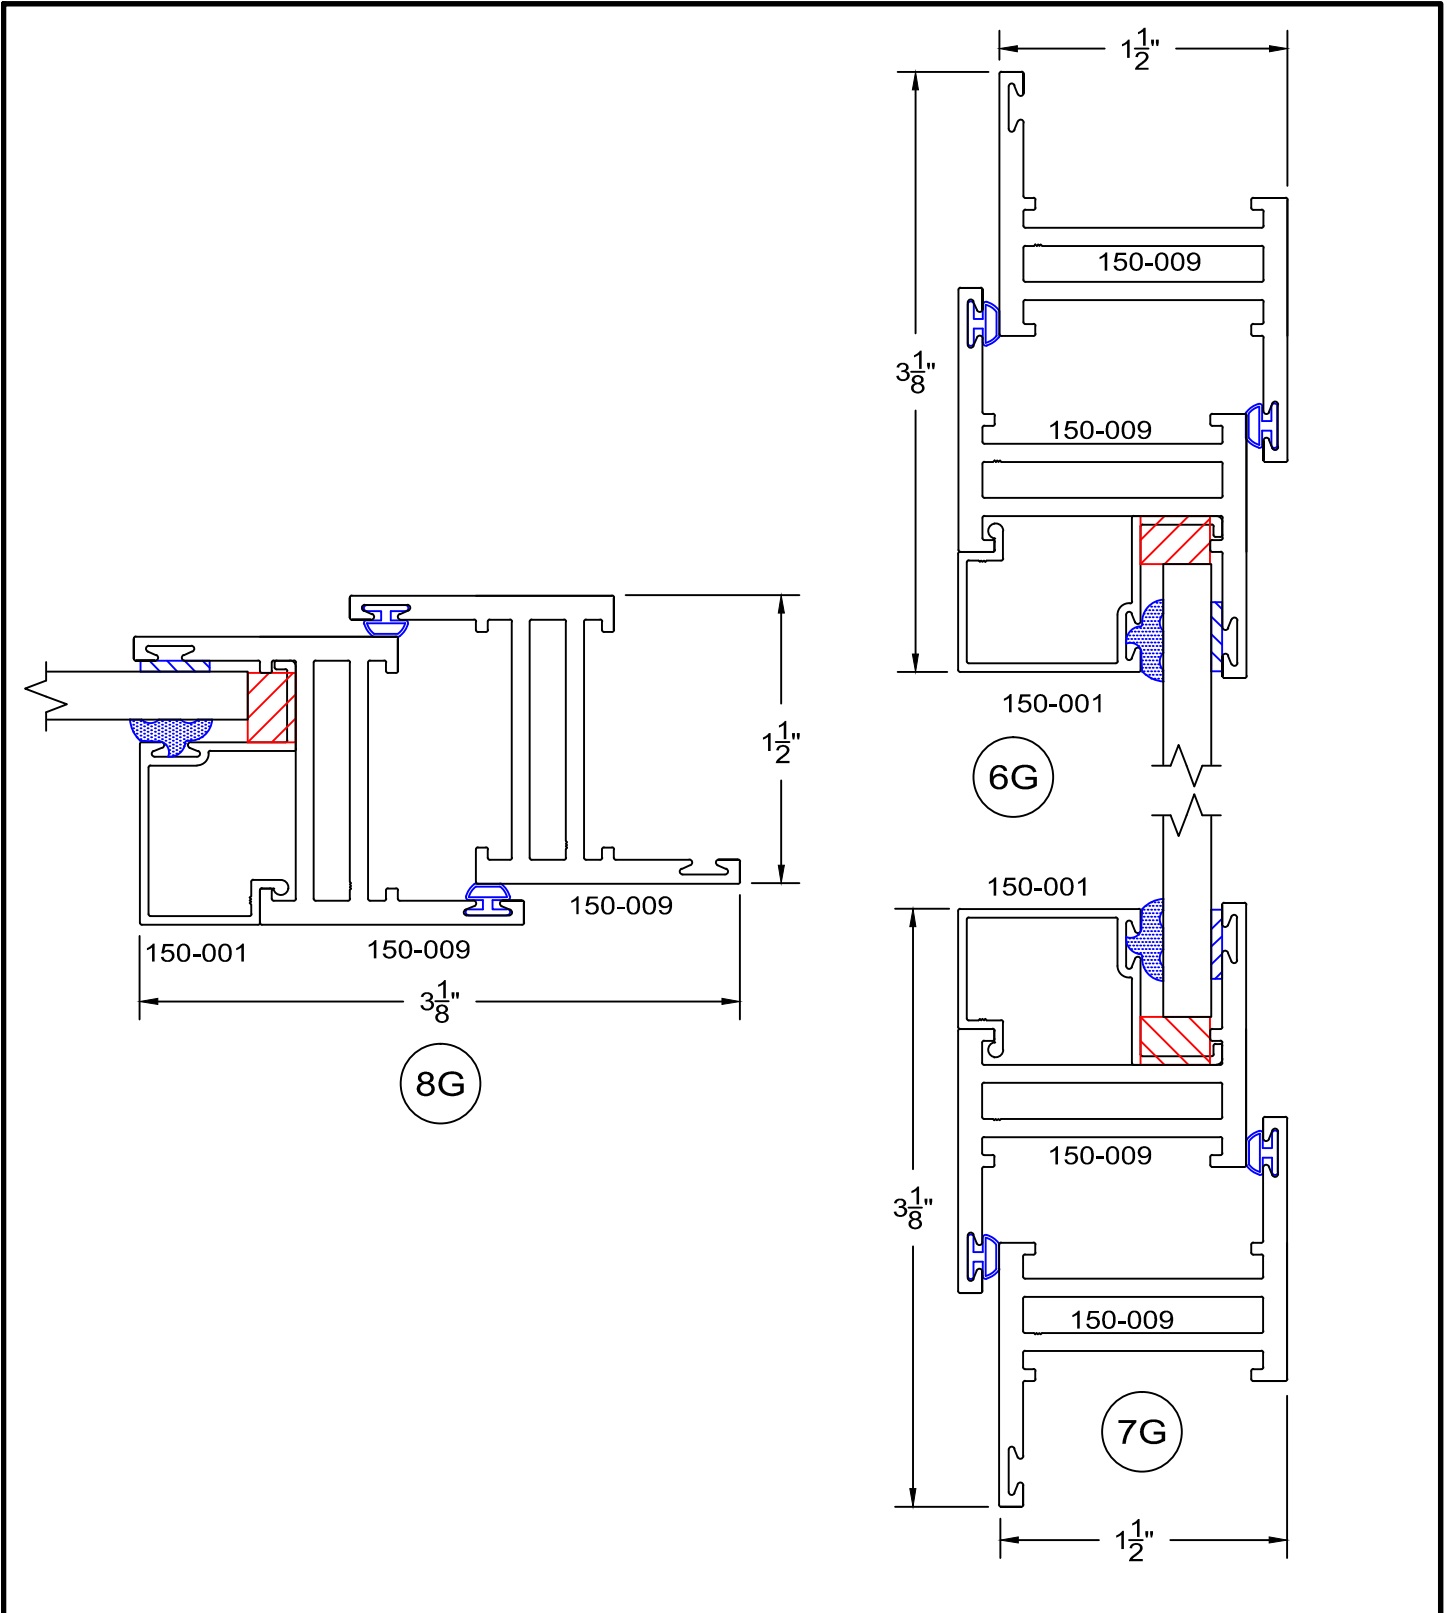


150 Series - Retrofit Awning details Outside glazed

full scale

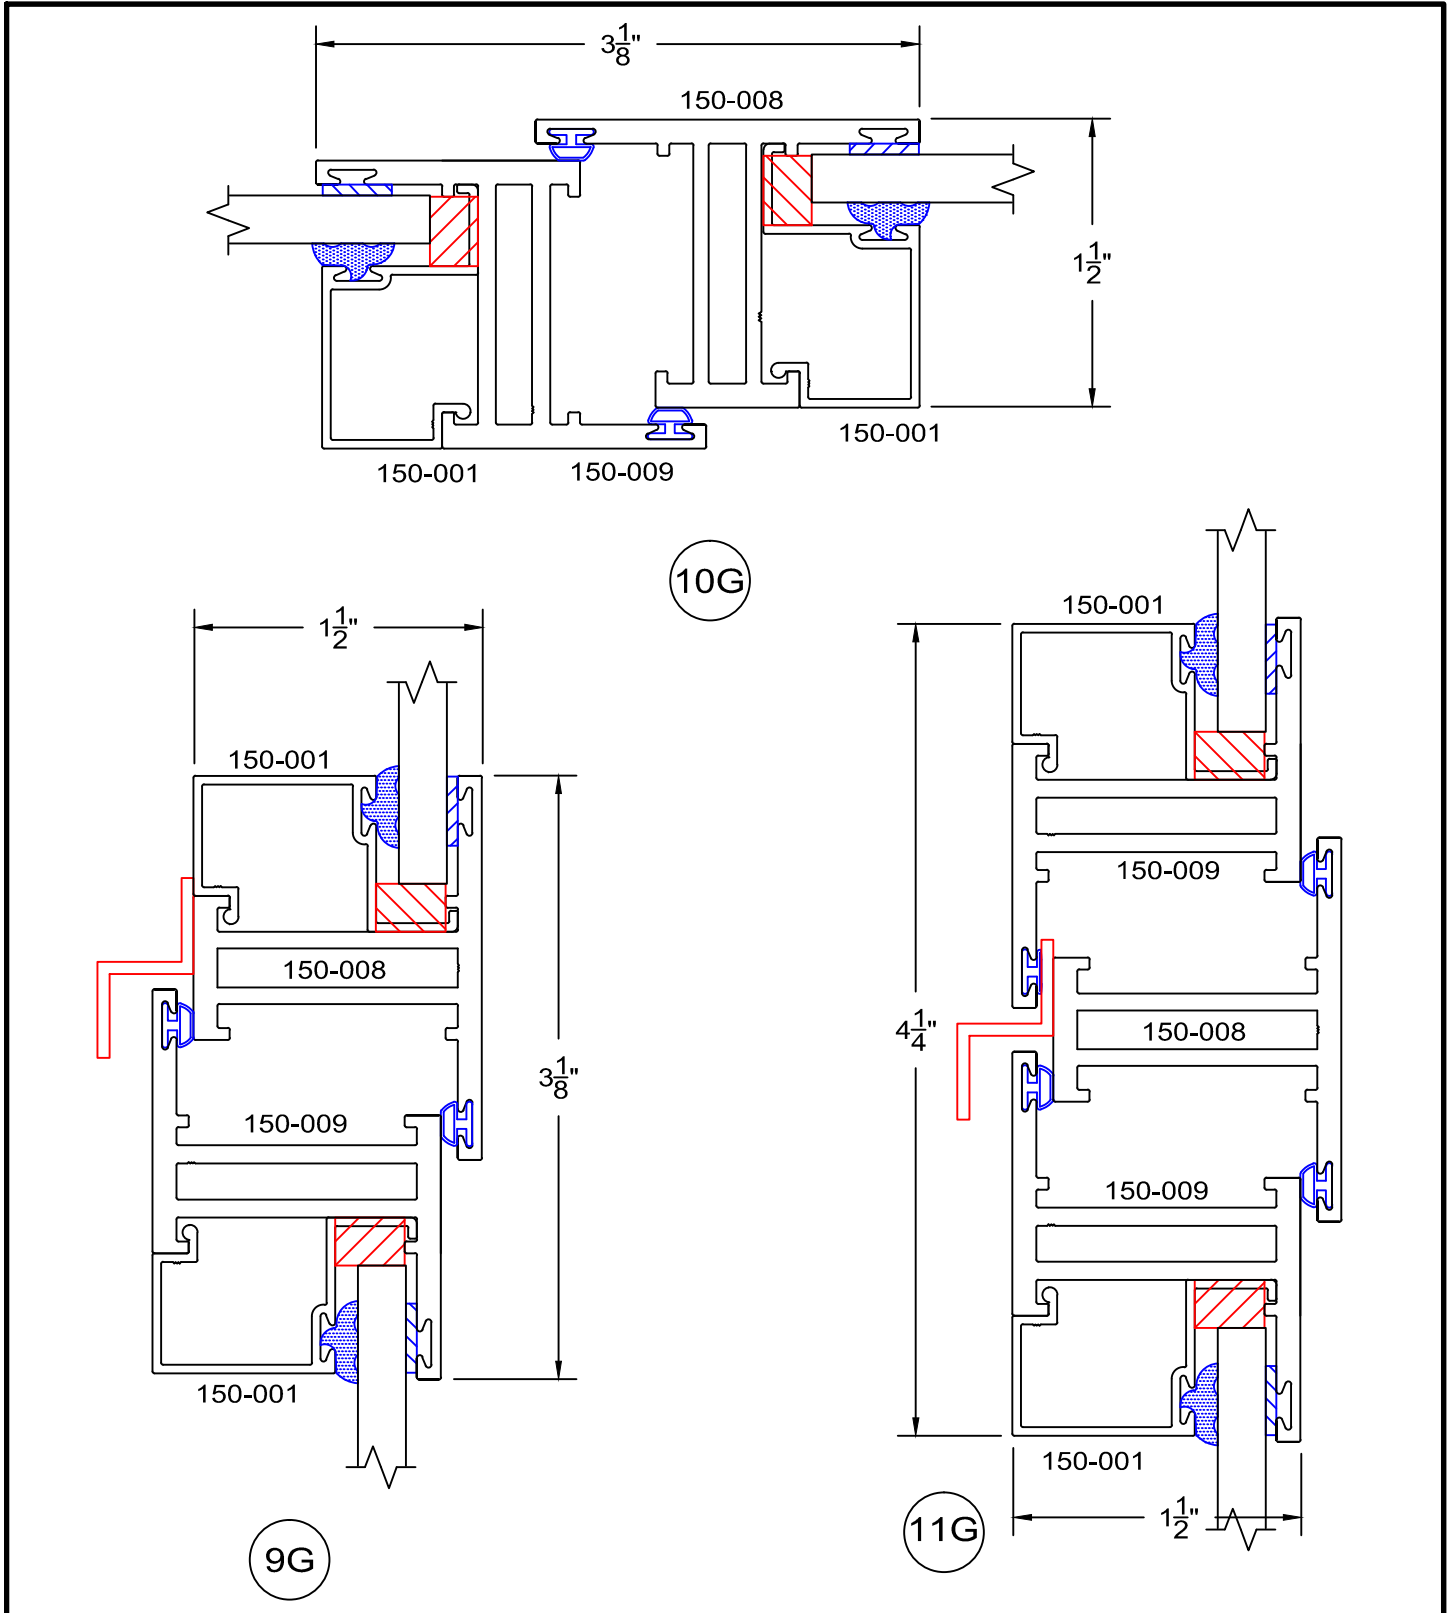


150 Series - Retrofit Awning details Outside glazed


full scale

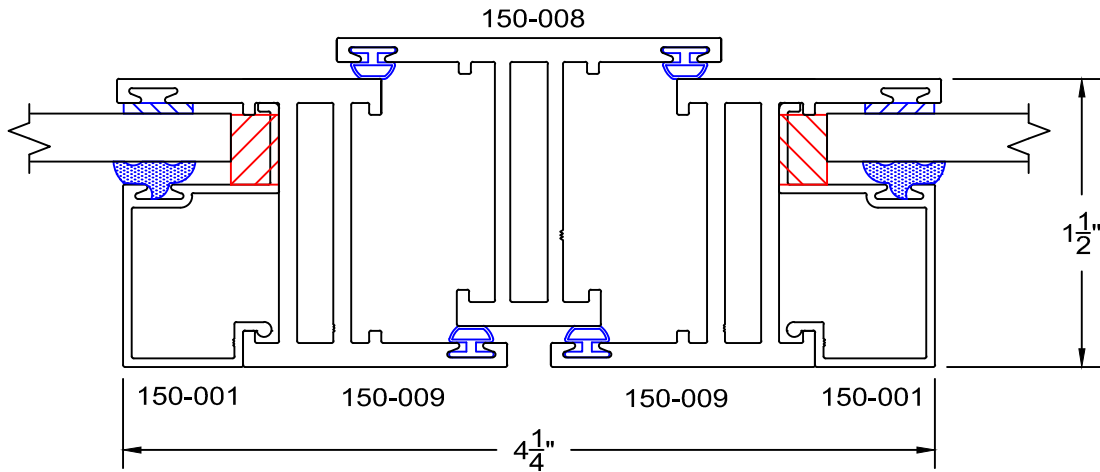

13G

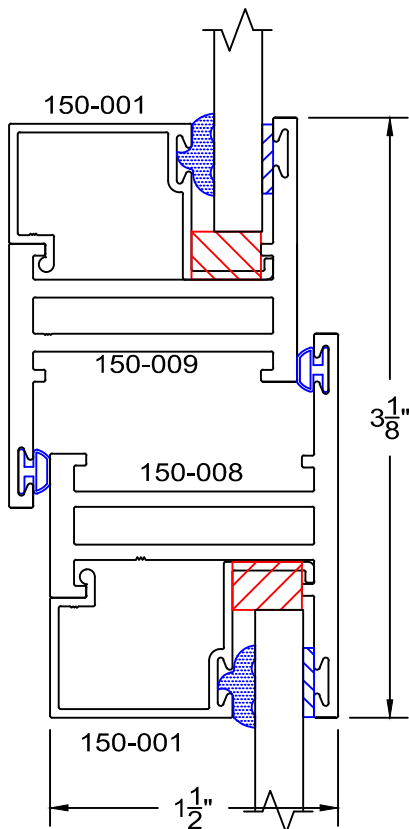

12G

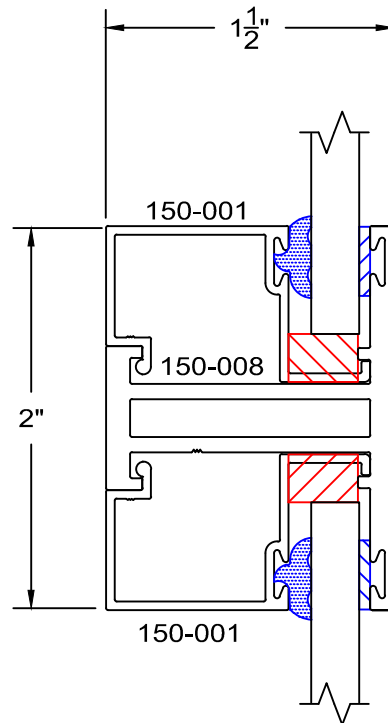

15G