



150 Series - Retrofit Hopper elevations Outside glazed

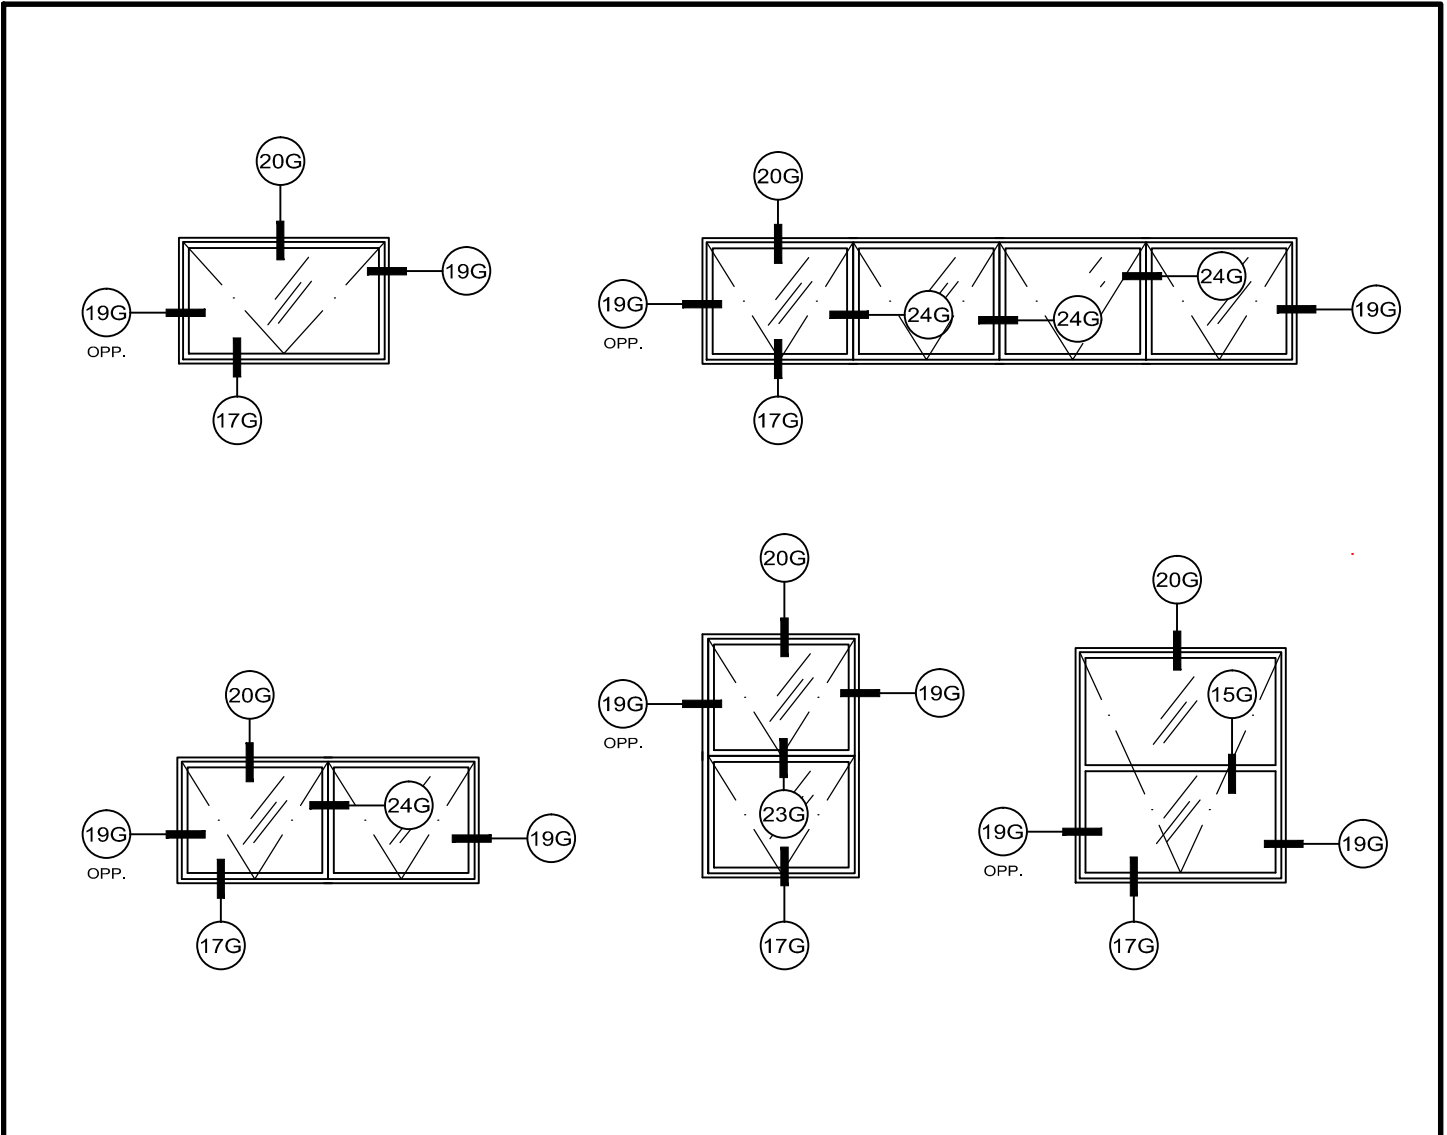


The Following elevations available in inside glaze only.
 Please see appropriate details.

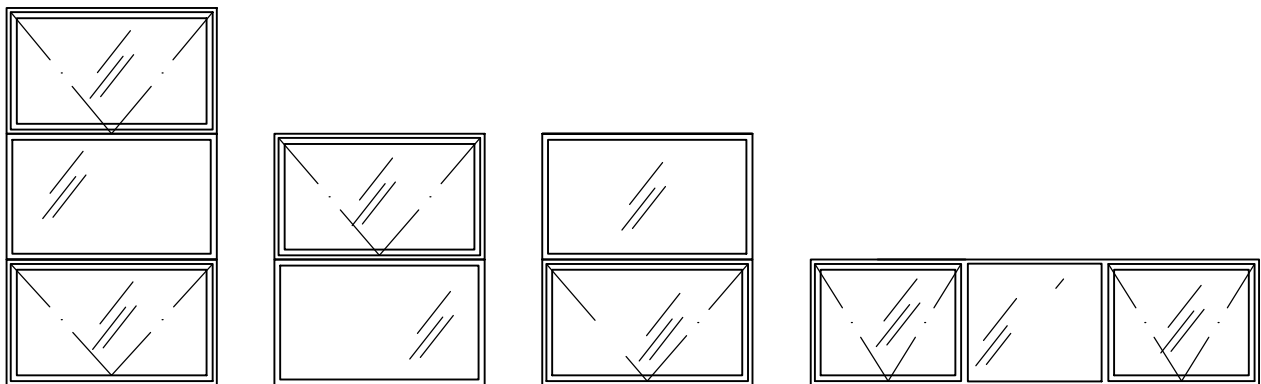

150 Series - Retrofit Hopper details Outside glazed

full scale

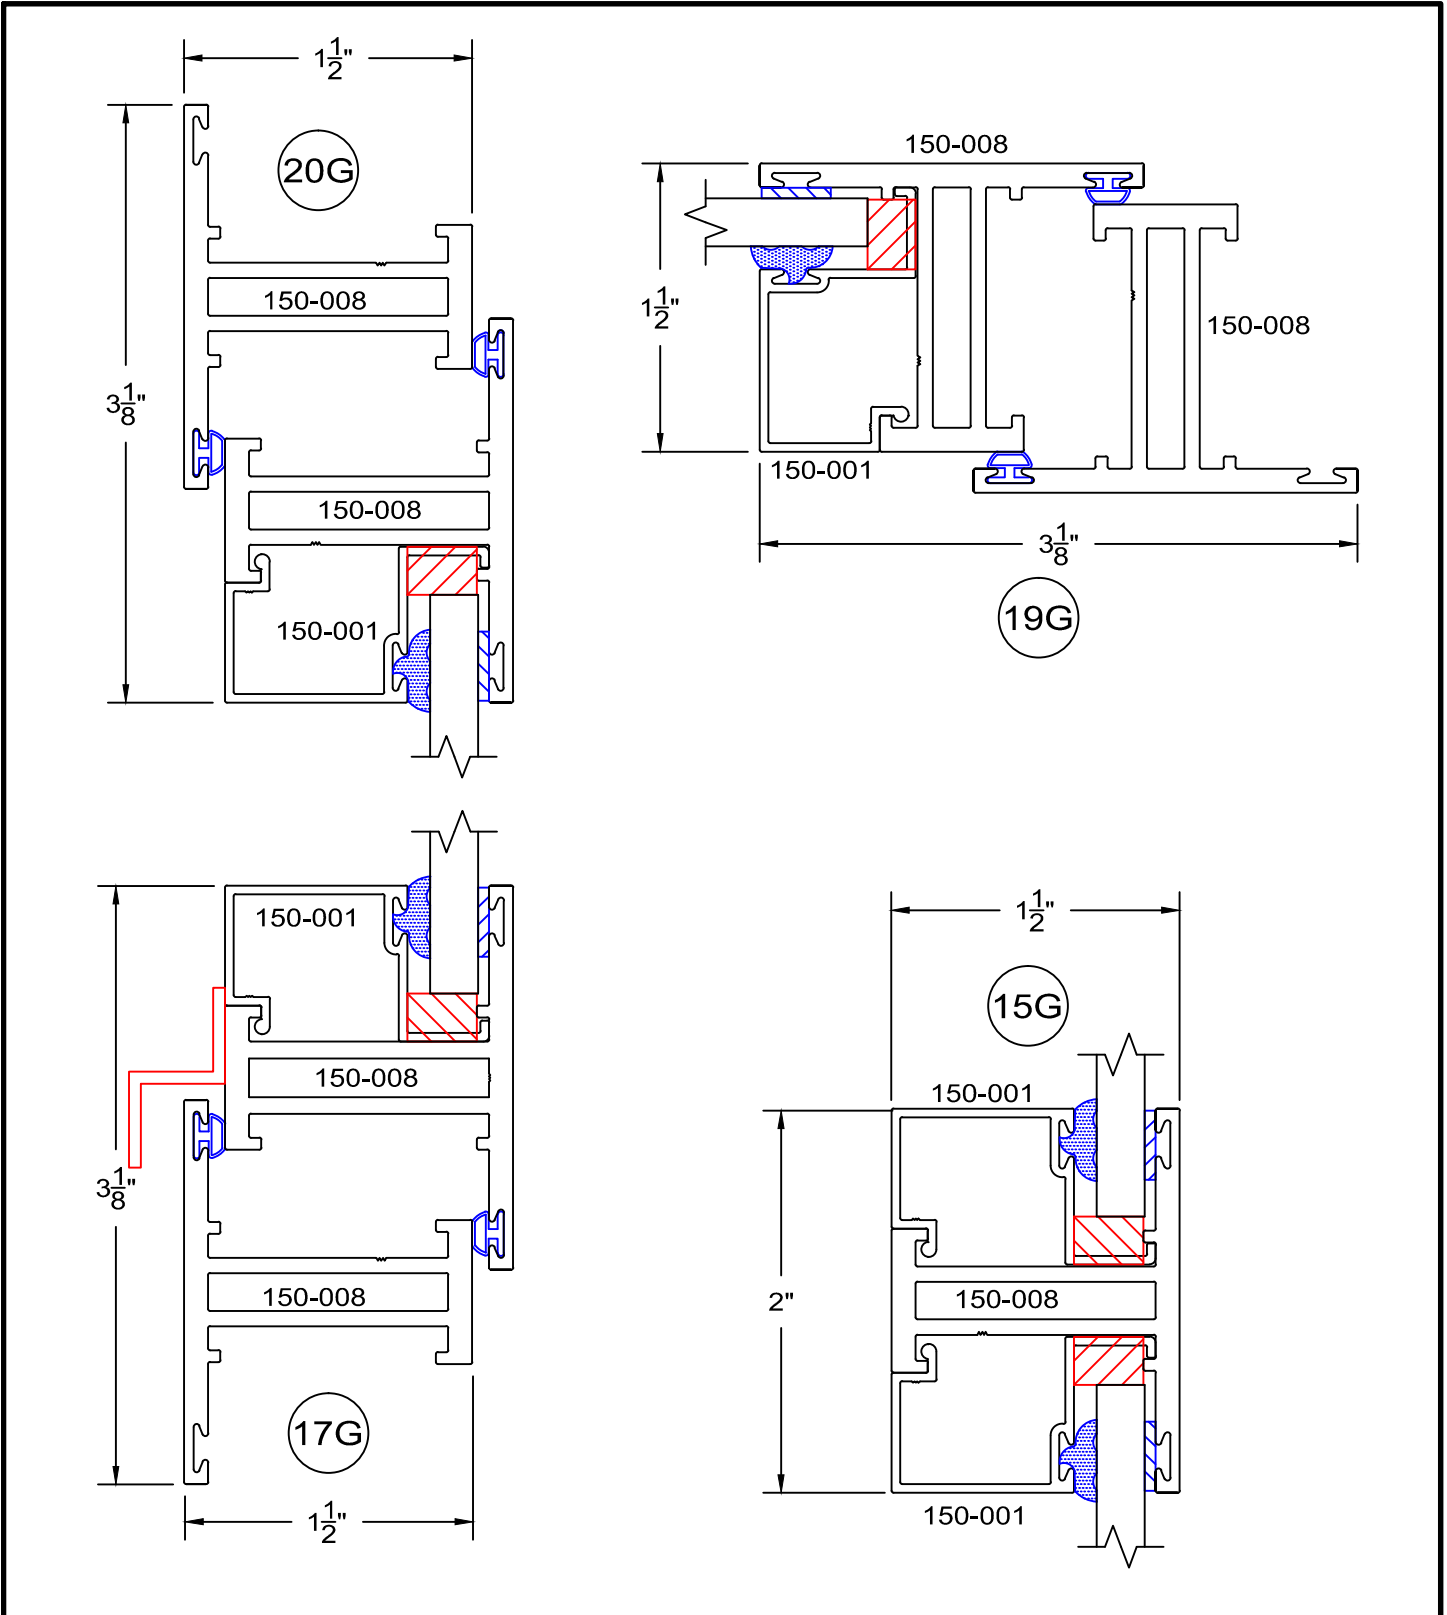

150 Series - Retrofit Hopper details Outside glazed

full scale

