



150 Series - Retrofit Awning elevations Inside glazed

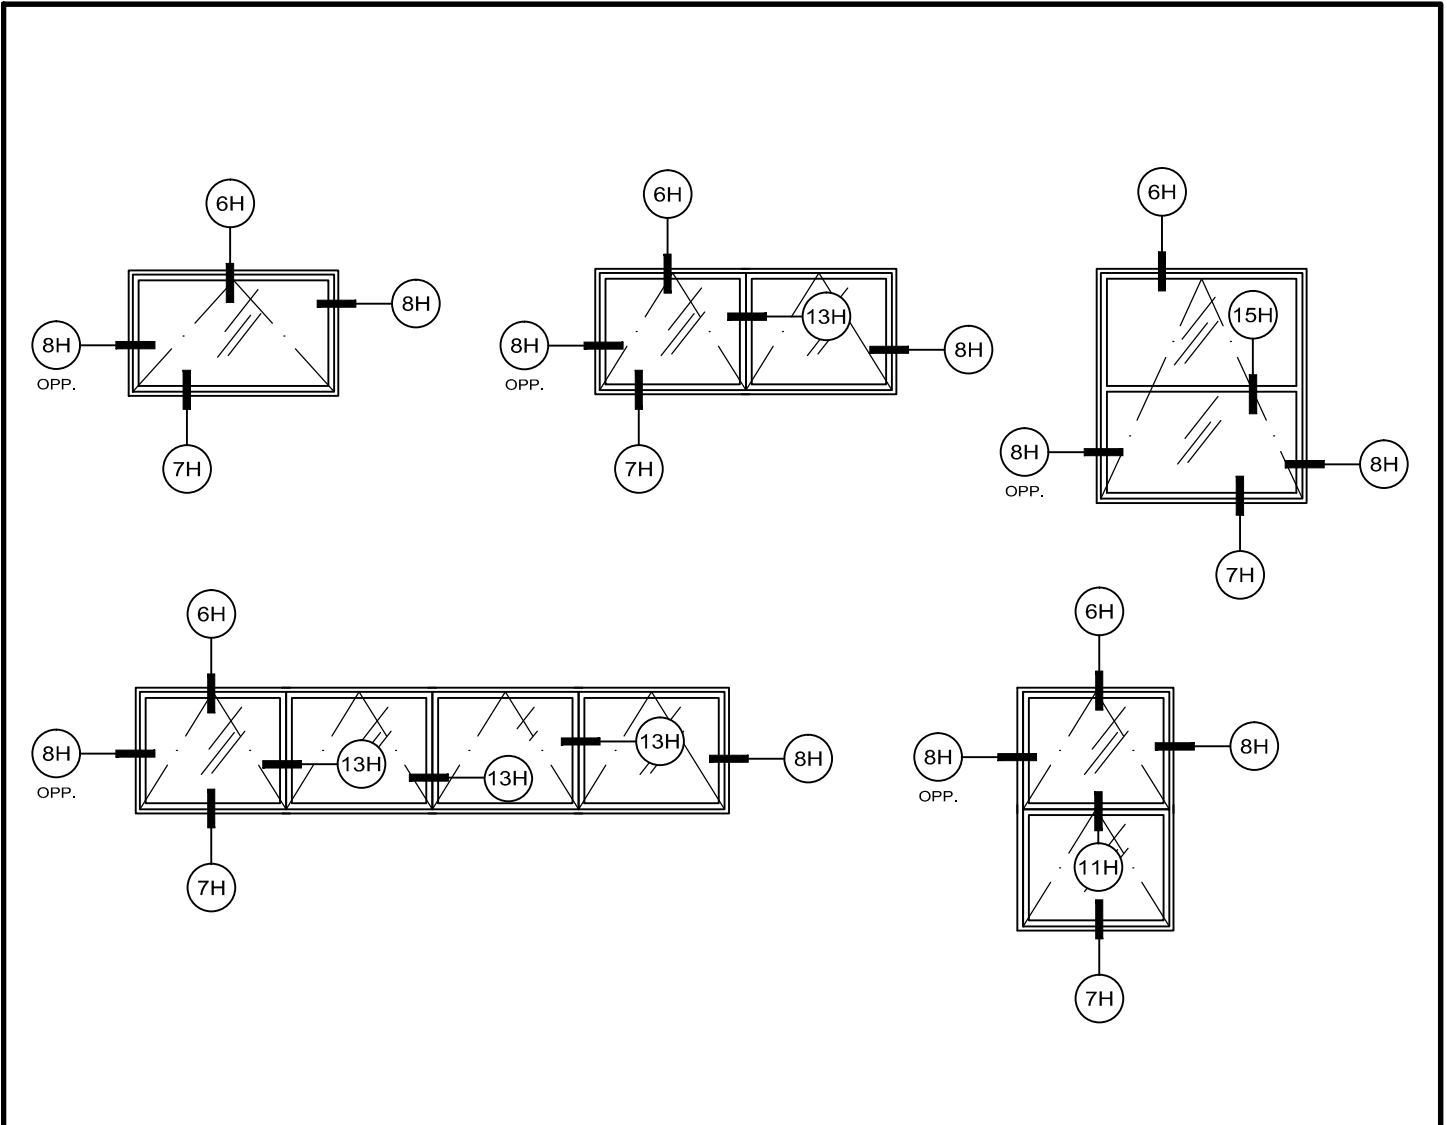


The following elevations available in outside glaze only.
Please see appropriate details

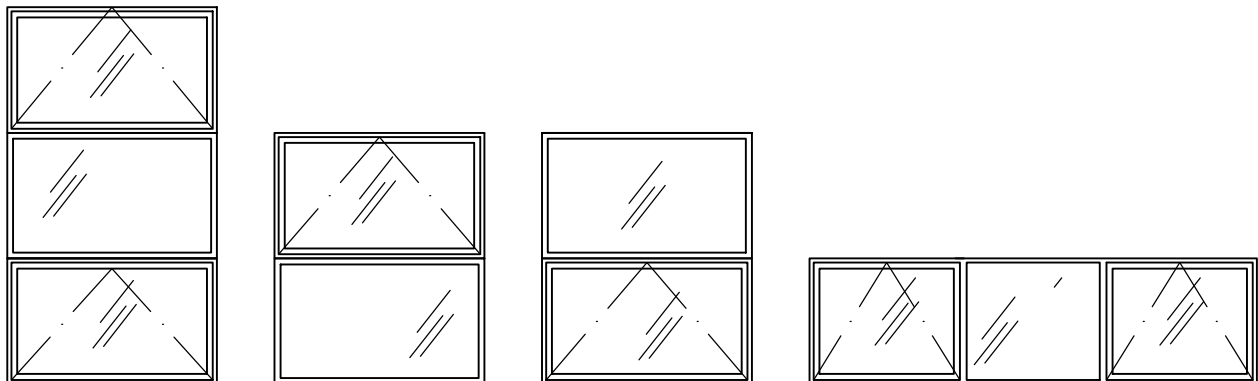

150 Series - Retrofit Awning details Inside glazed

full scale

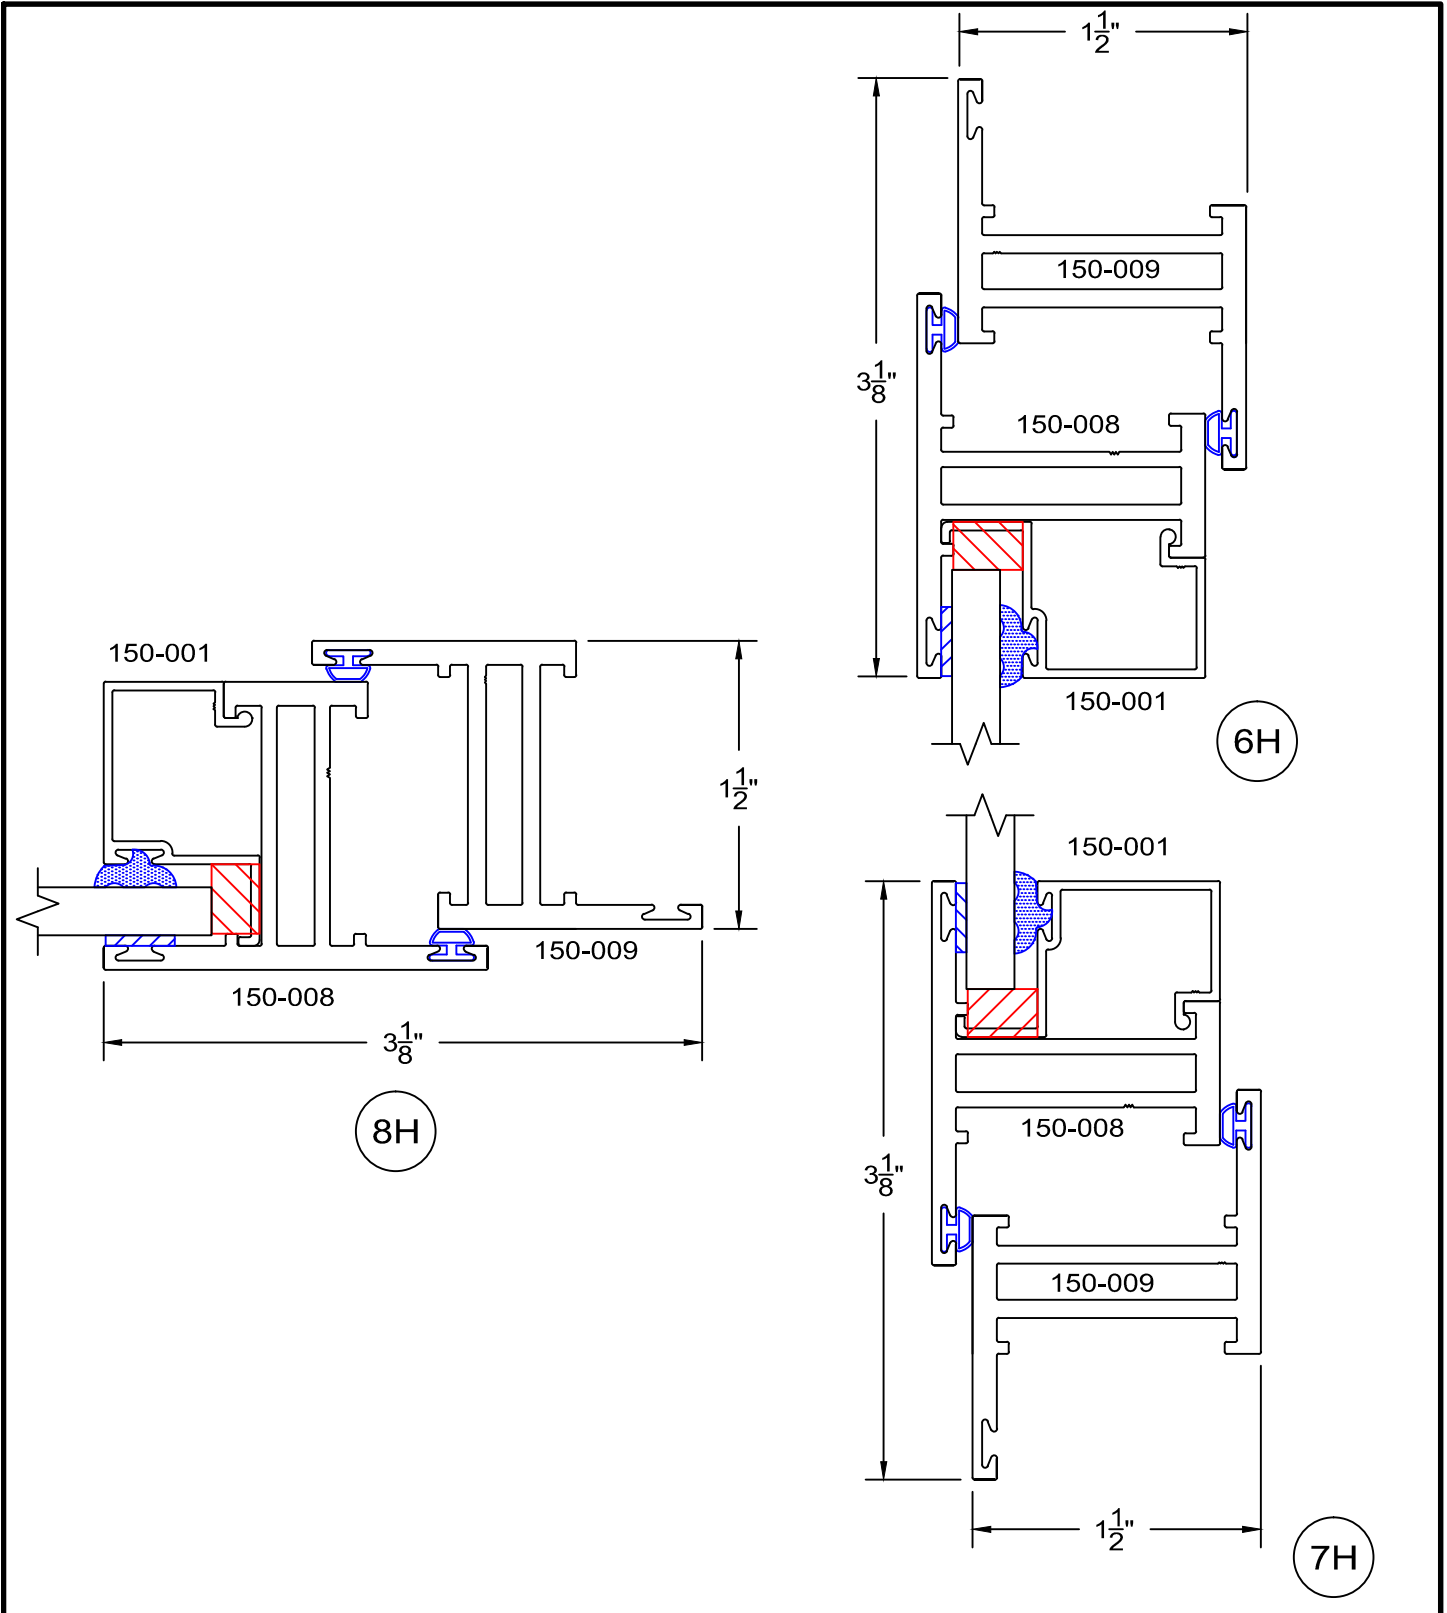

150 Series - Retrofit Awning details Inside glazed

full scale

