




# 200 Series - nail on Awning elevations Inside glazed

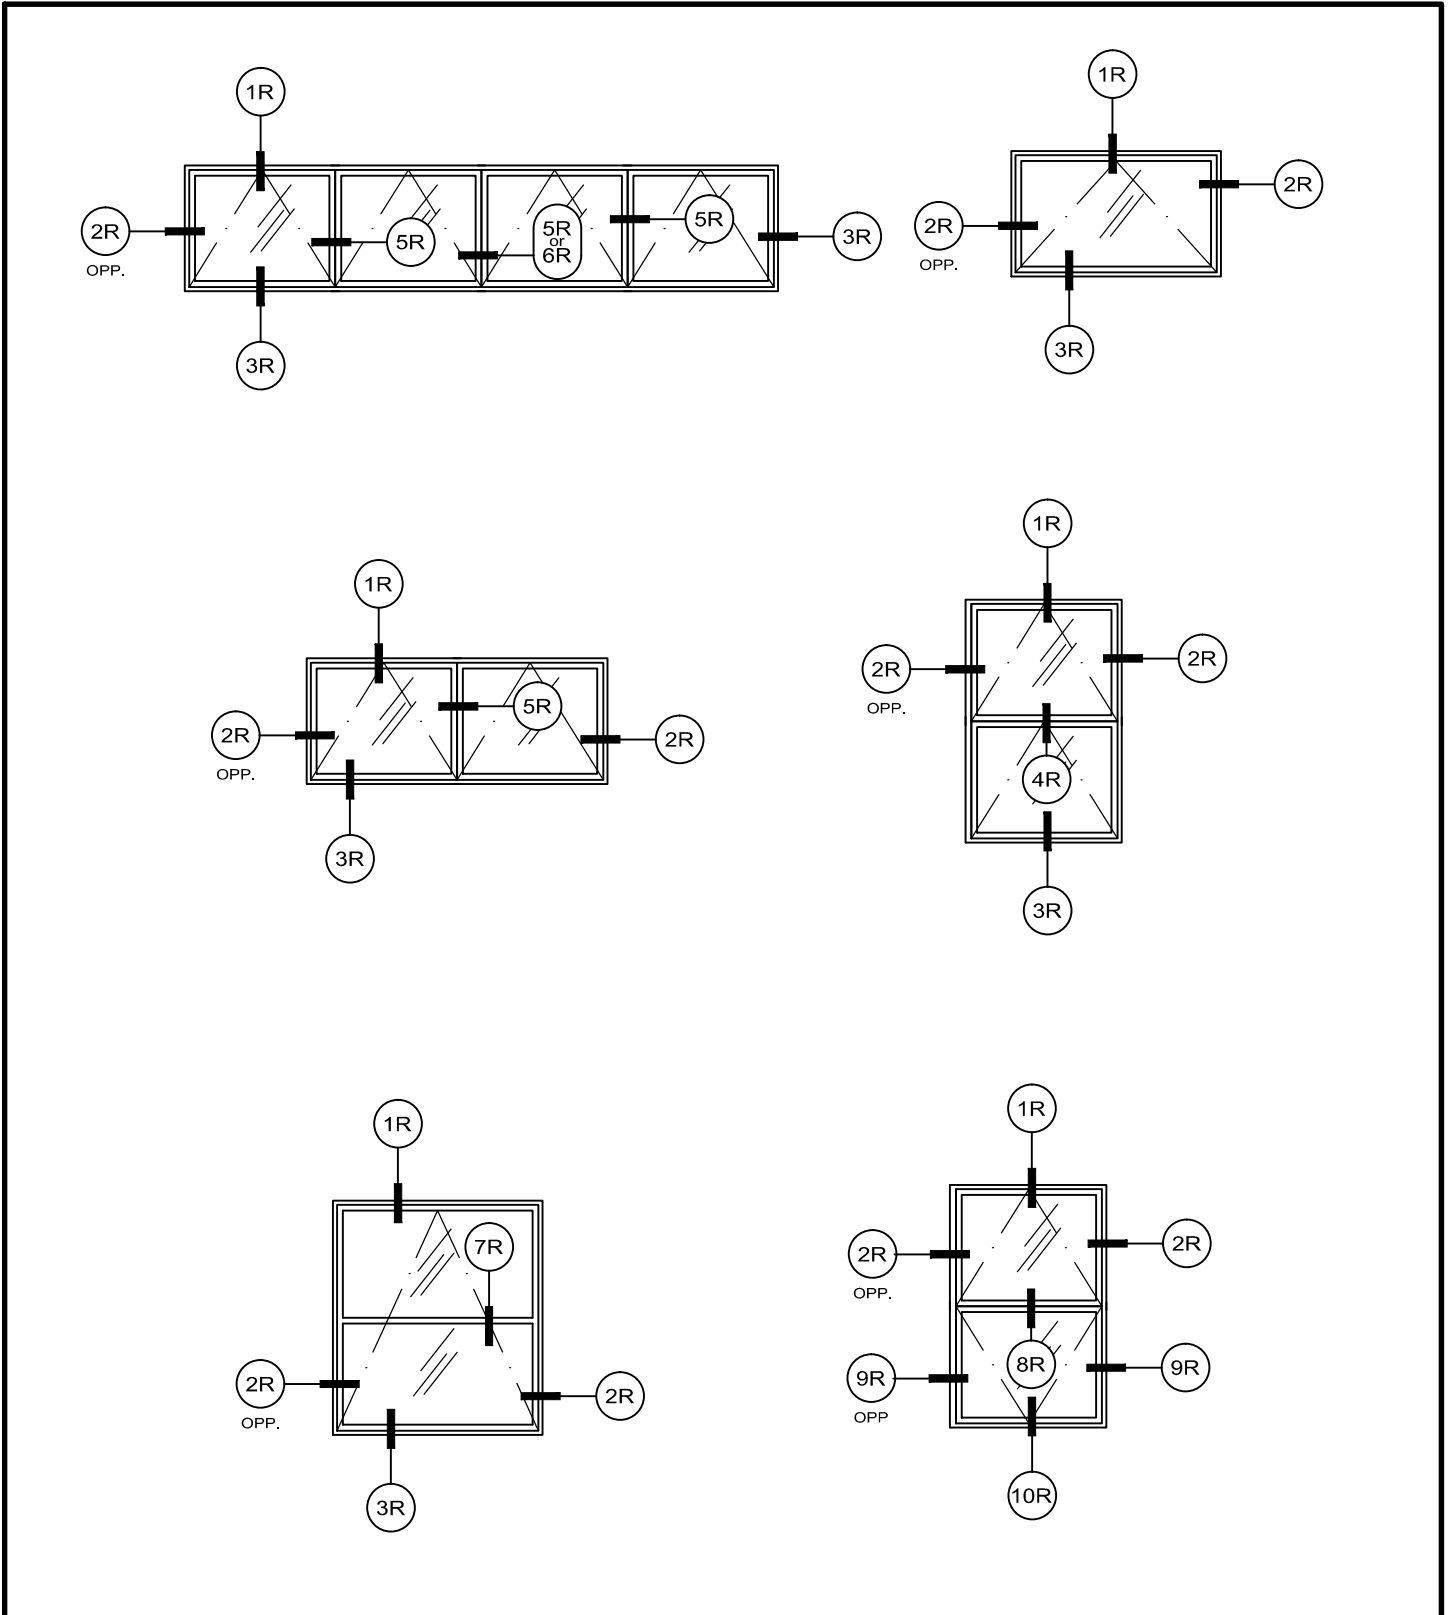


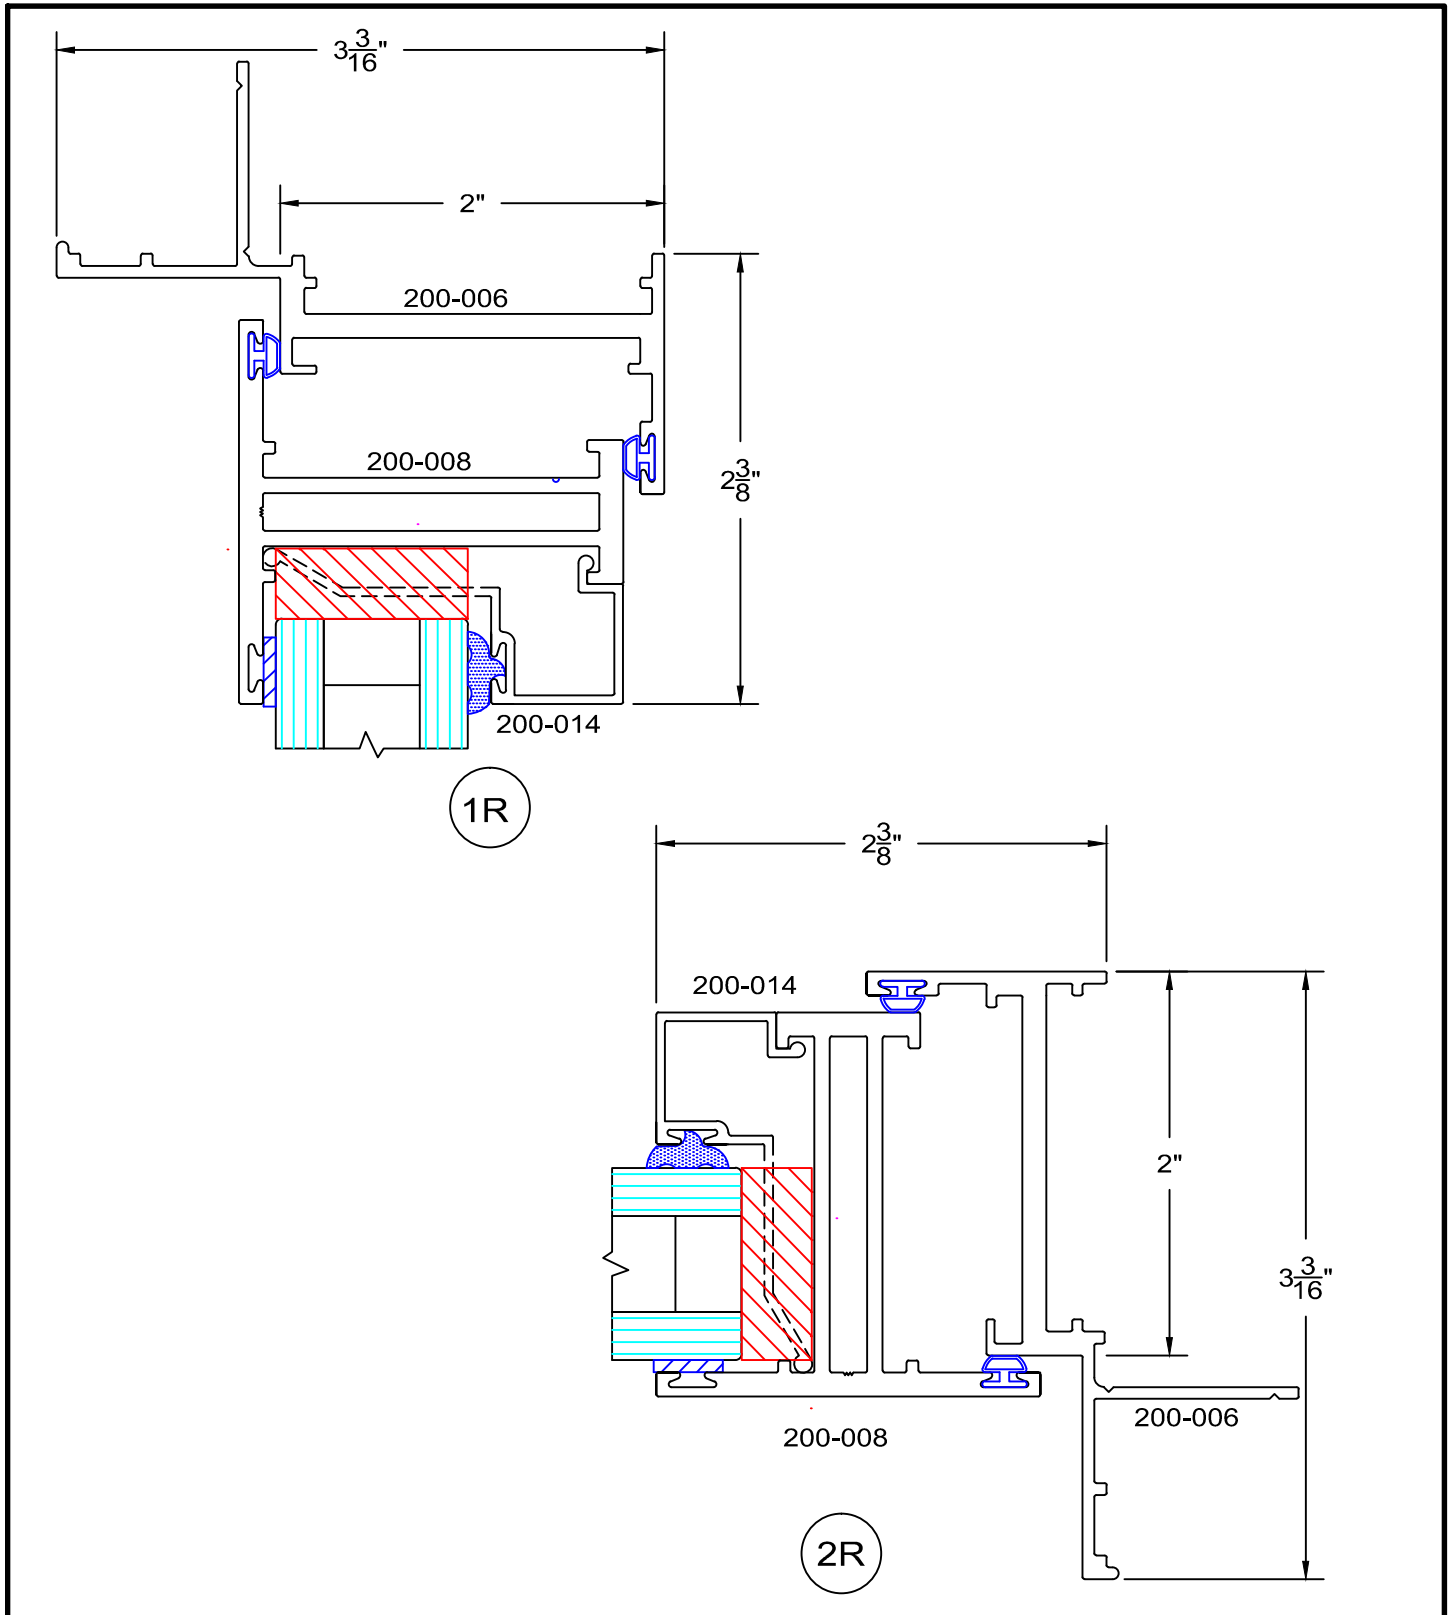


# 200 Series - nail on Awning details Inside glazed

full scale

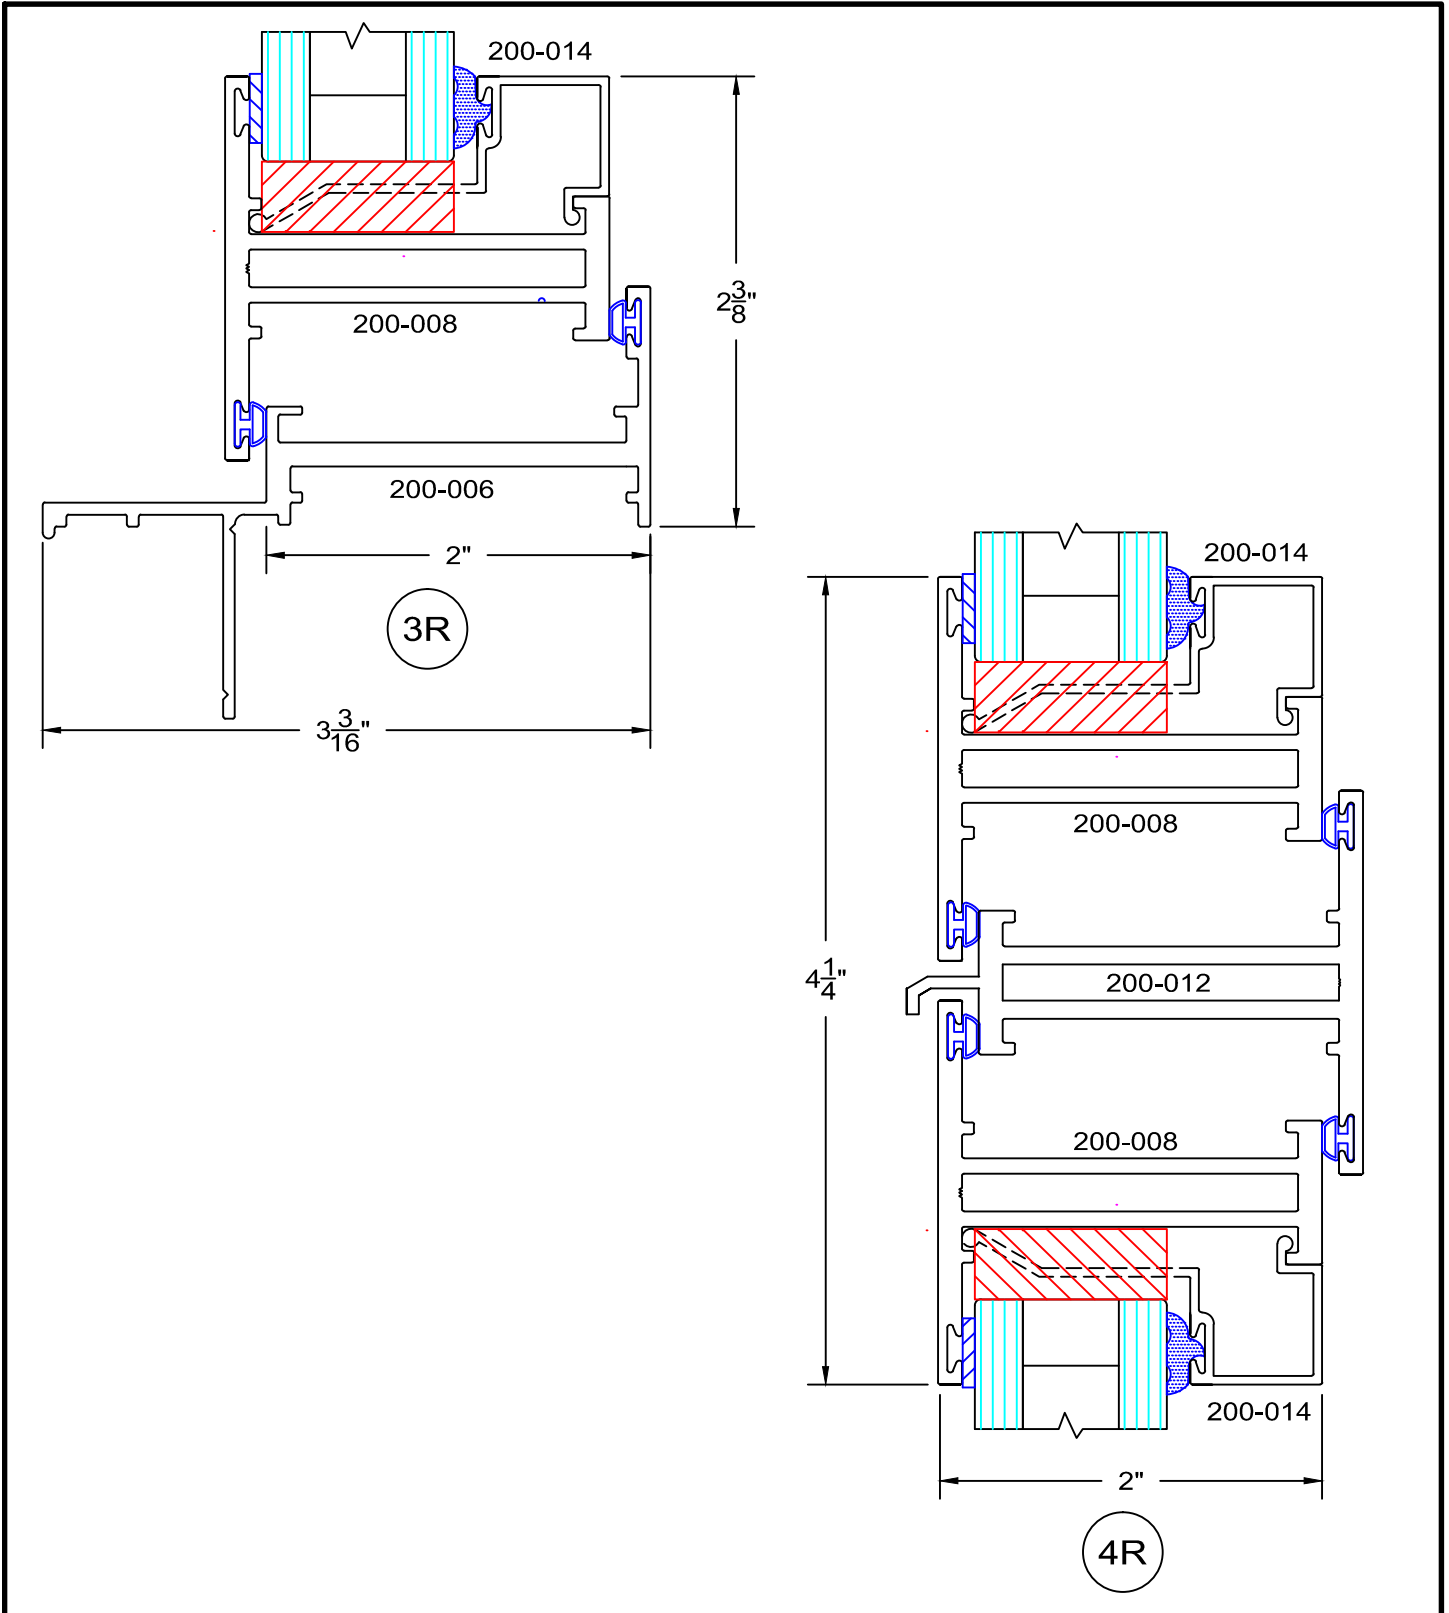

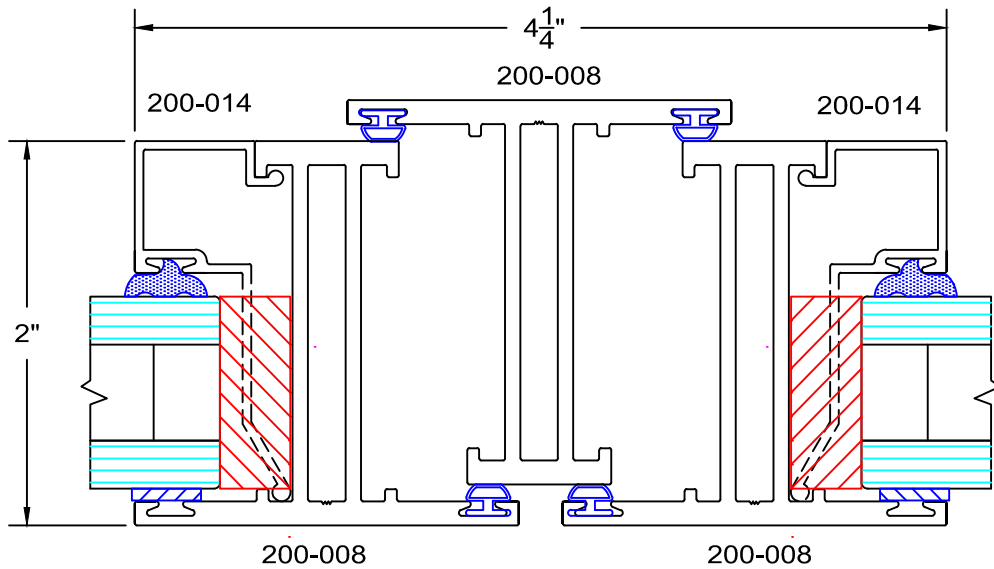

5R

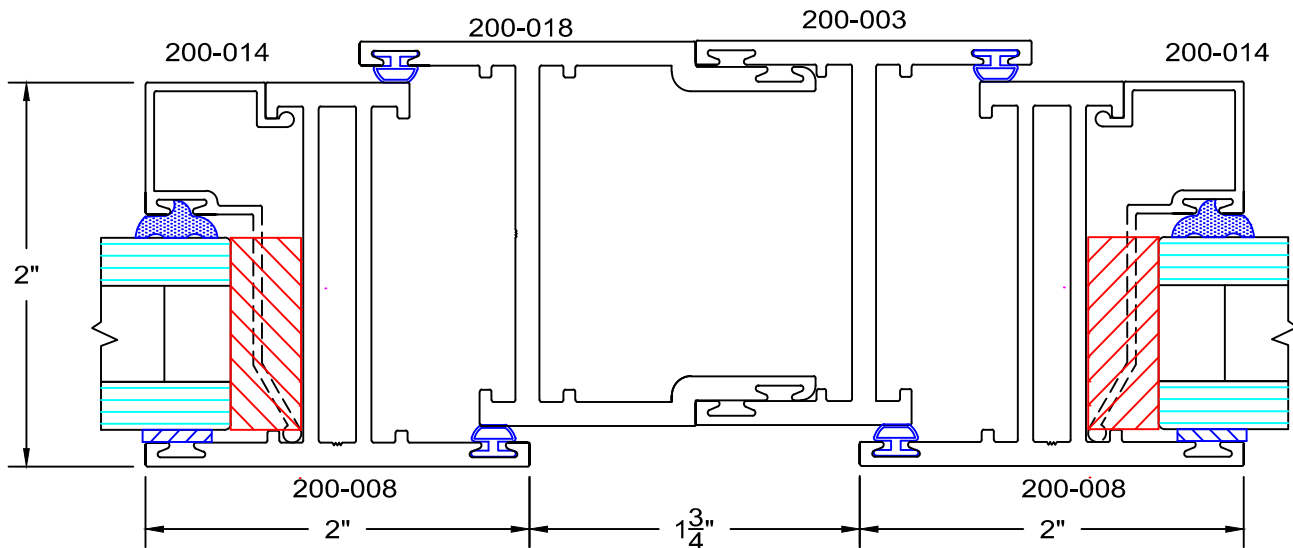

6R

# 200 Series - nail on Awning details Inside glazed

full scale

