




# 200 Series - Retrofit Awning elevations Outside glazed

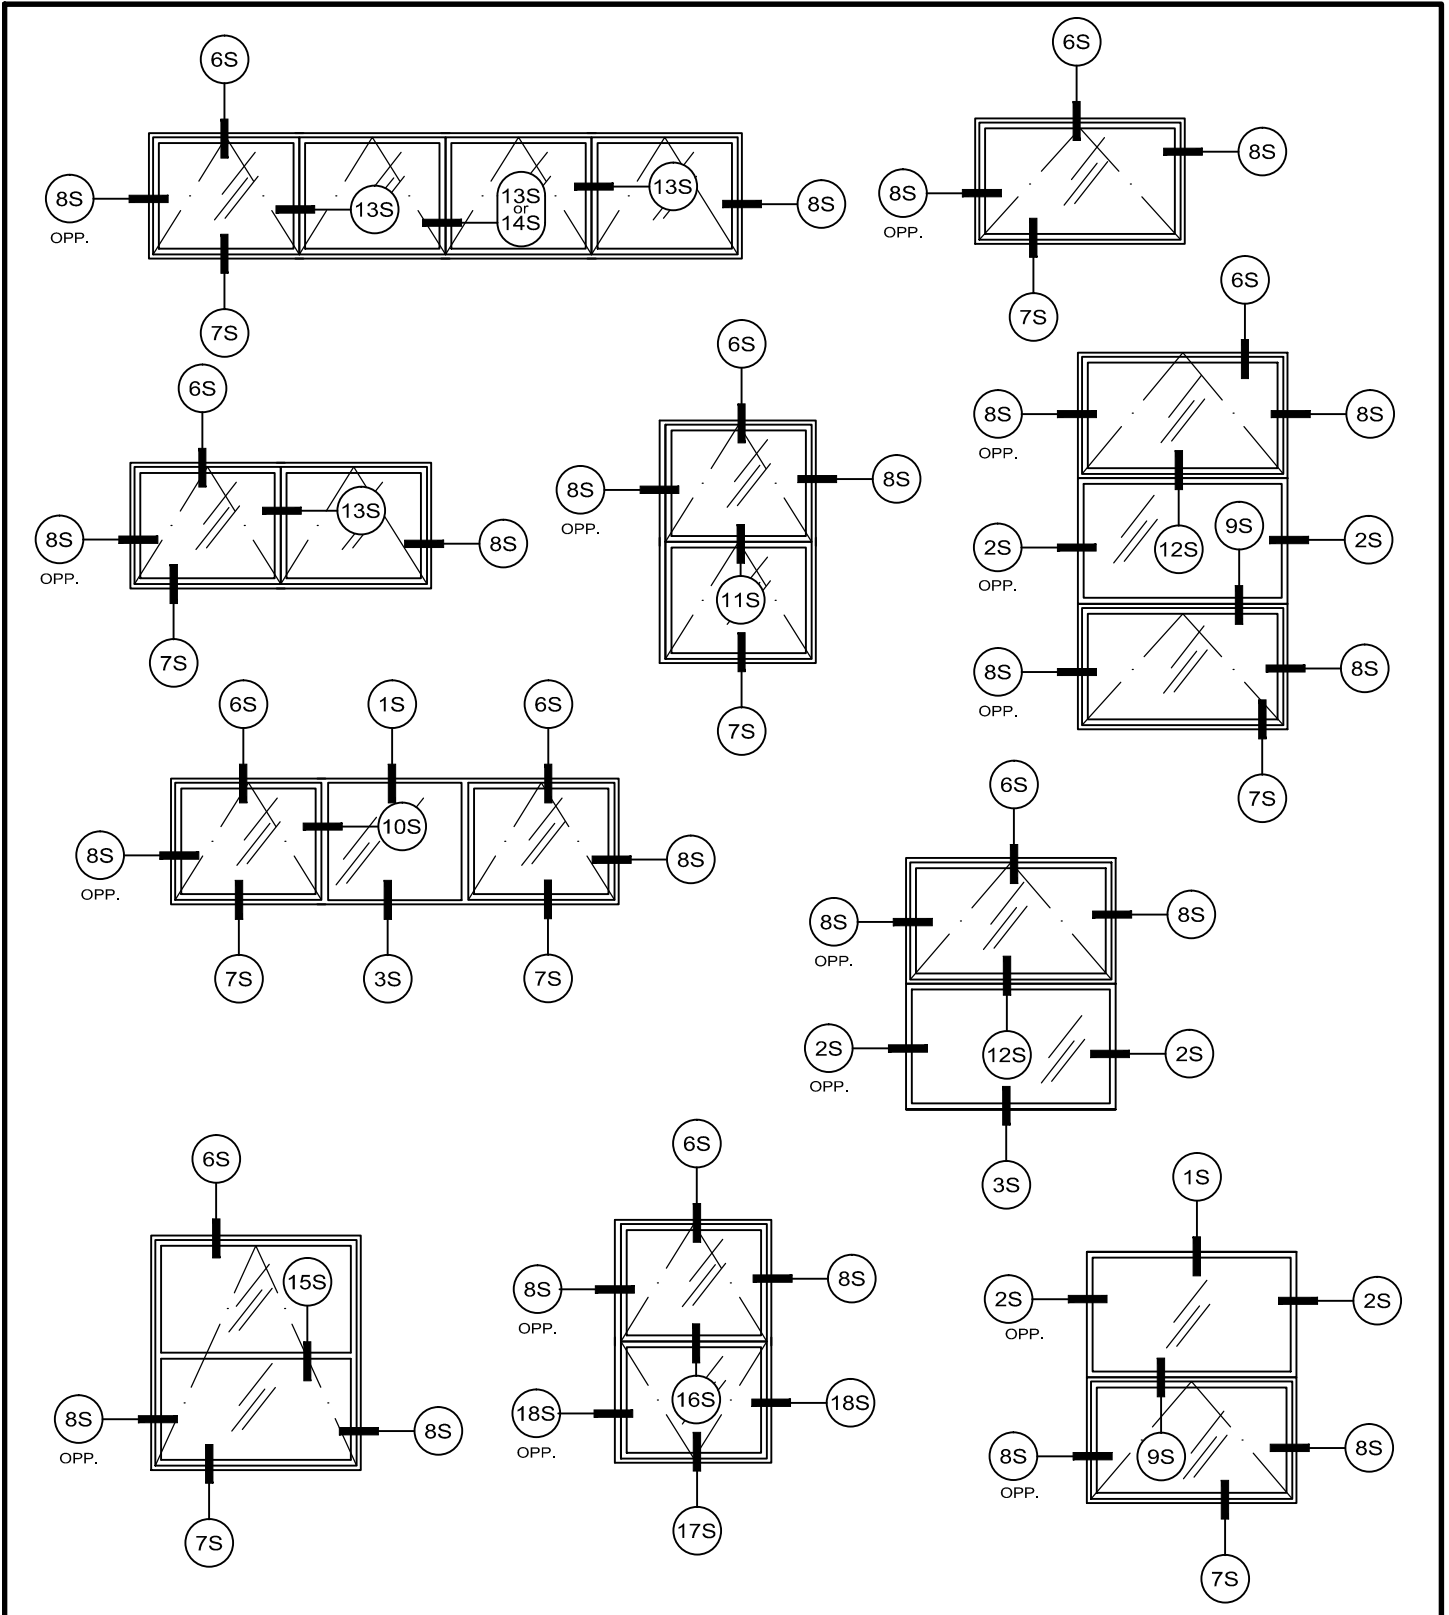


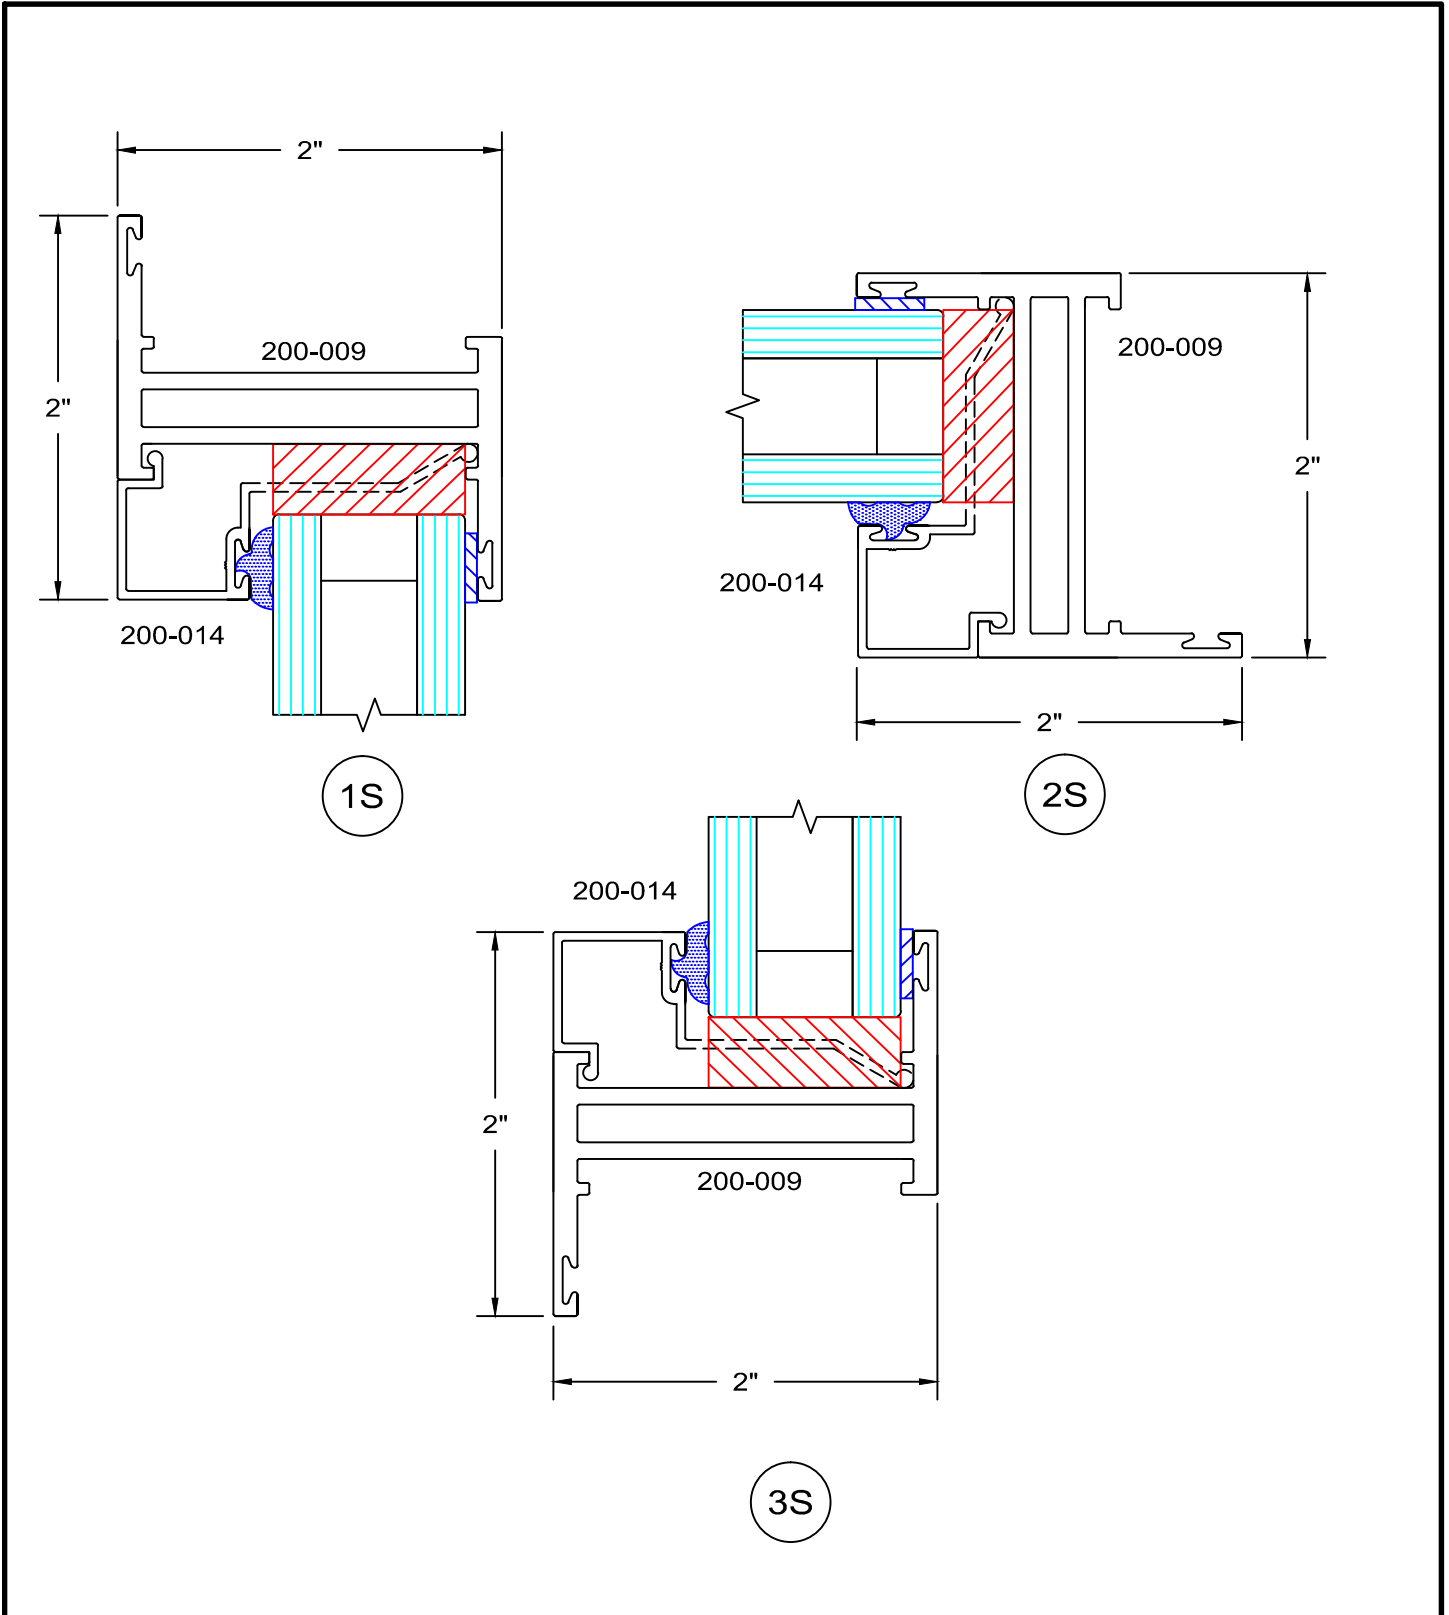

# 200 Series - Retrofit Awning details Outside glazed


full scale

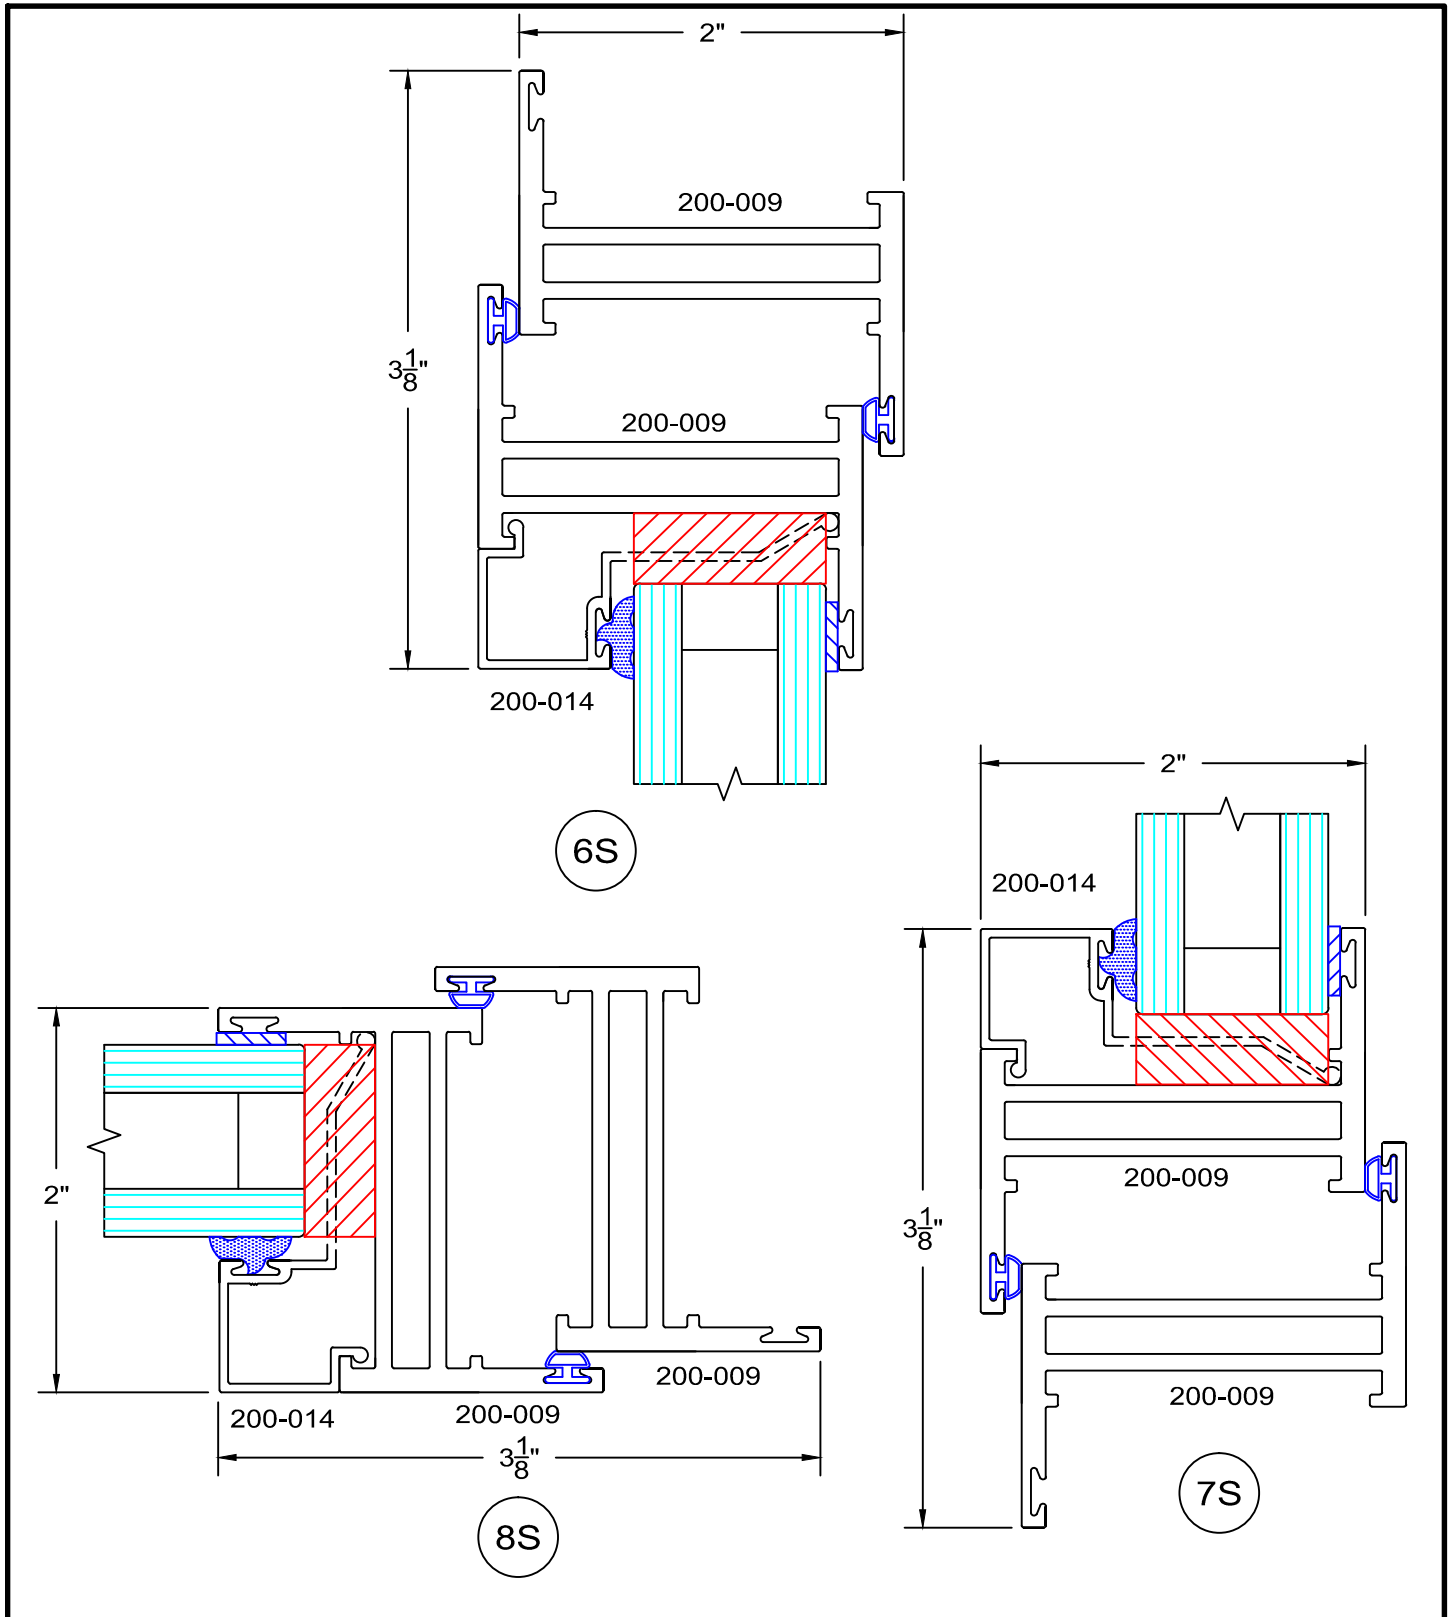

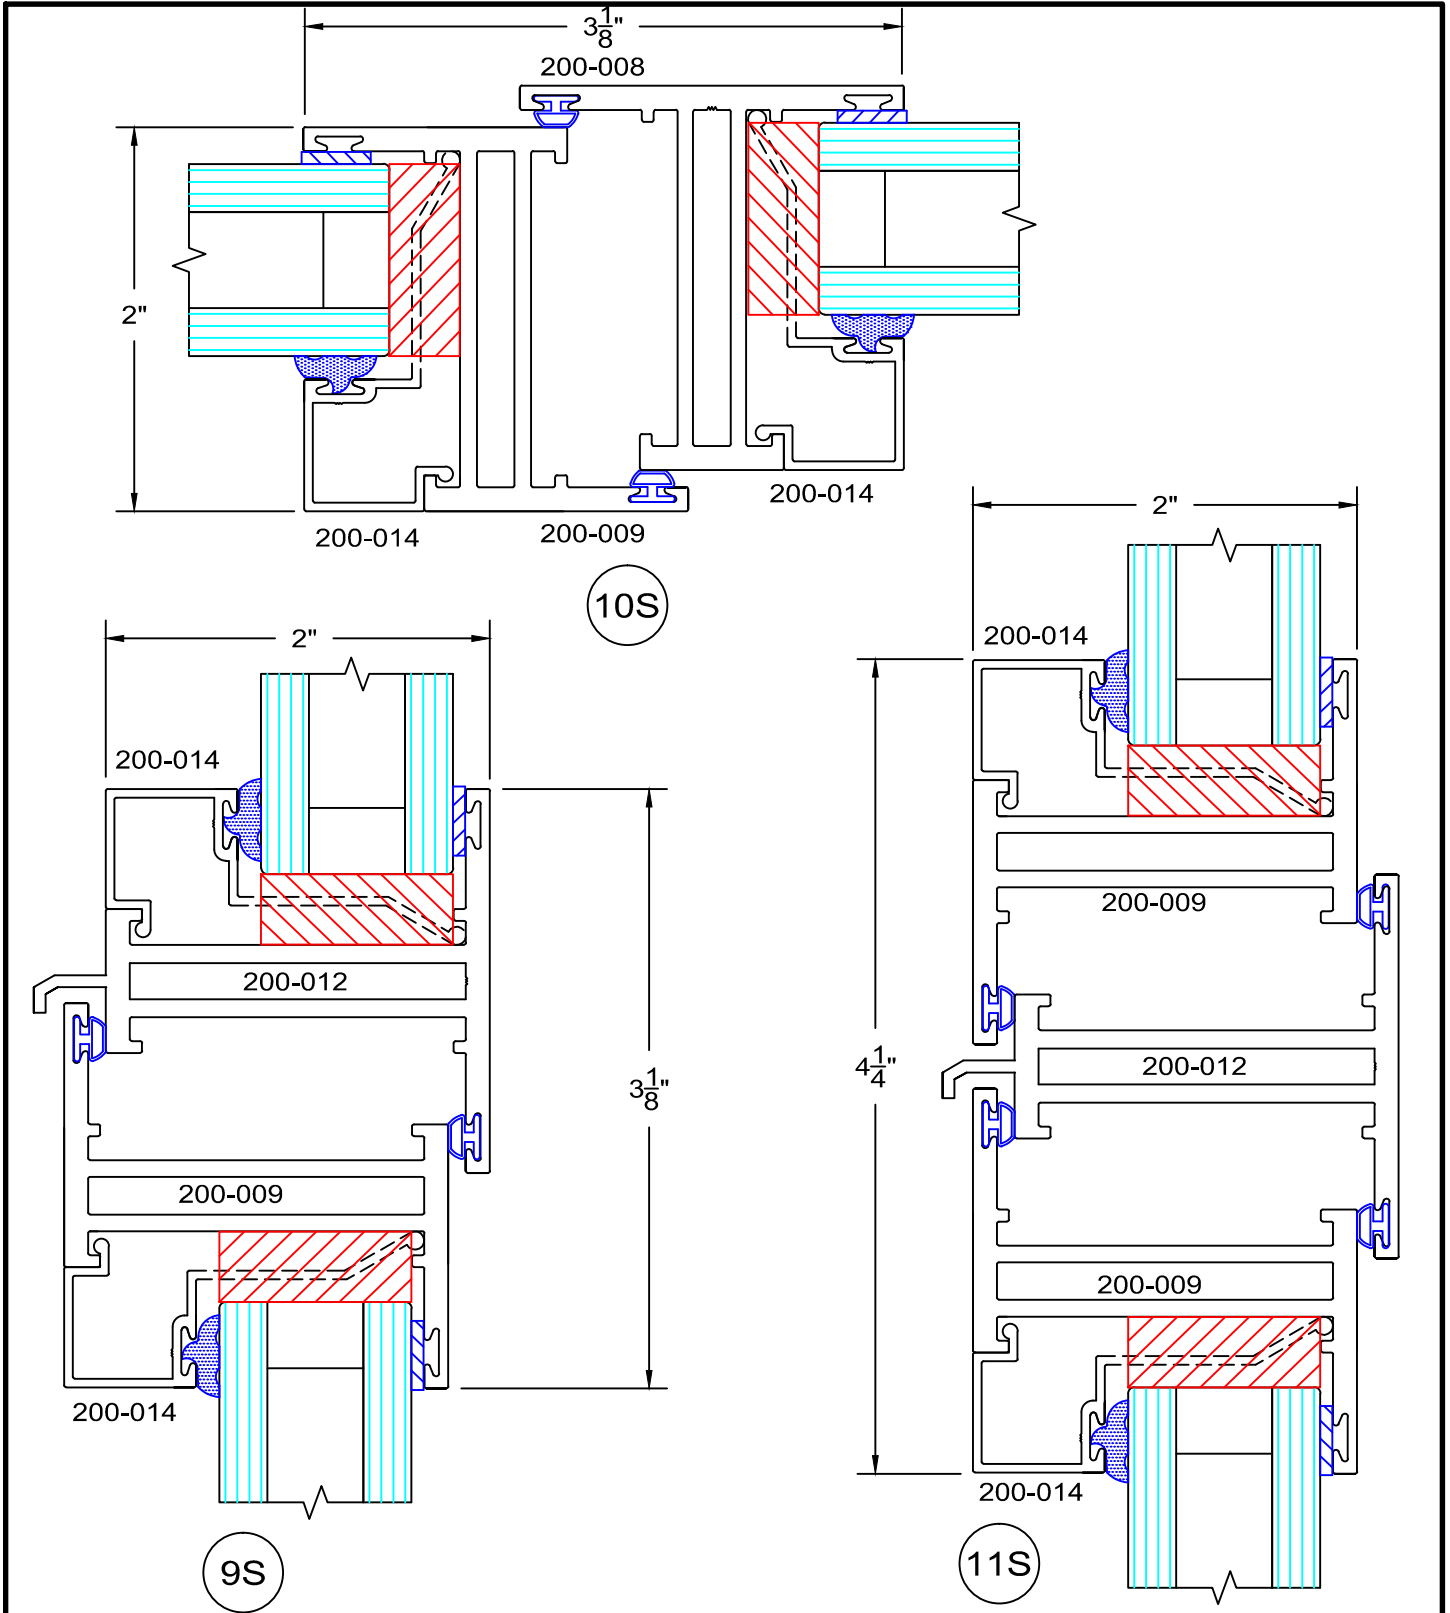


# 200 Series - Retrofit Awning details Outside glazed

full scale

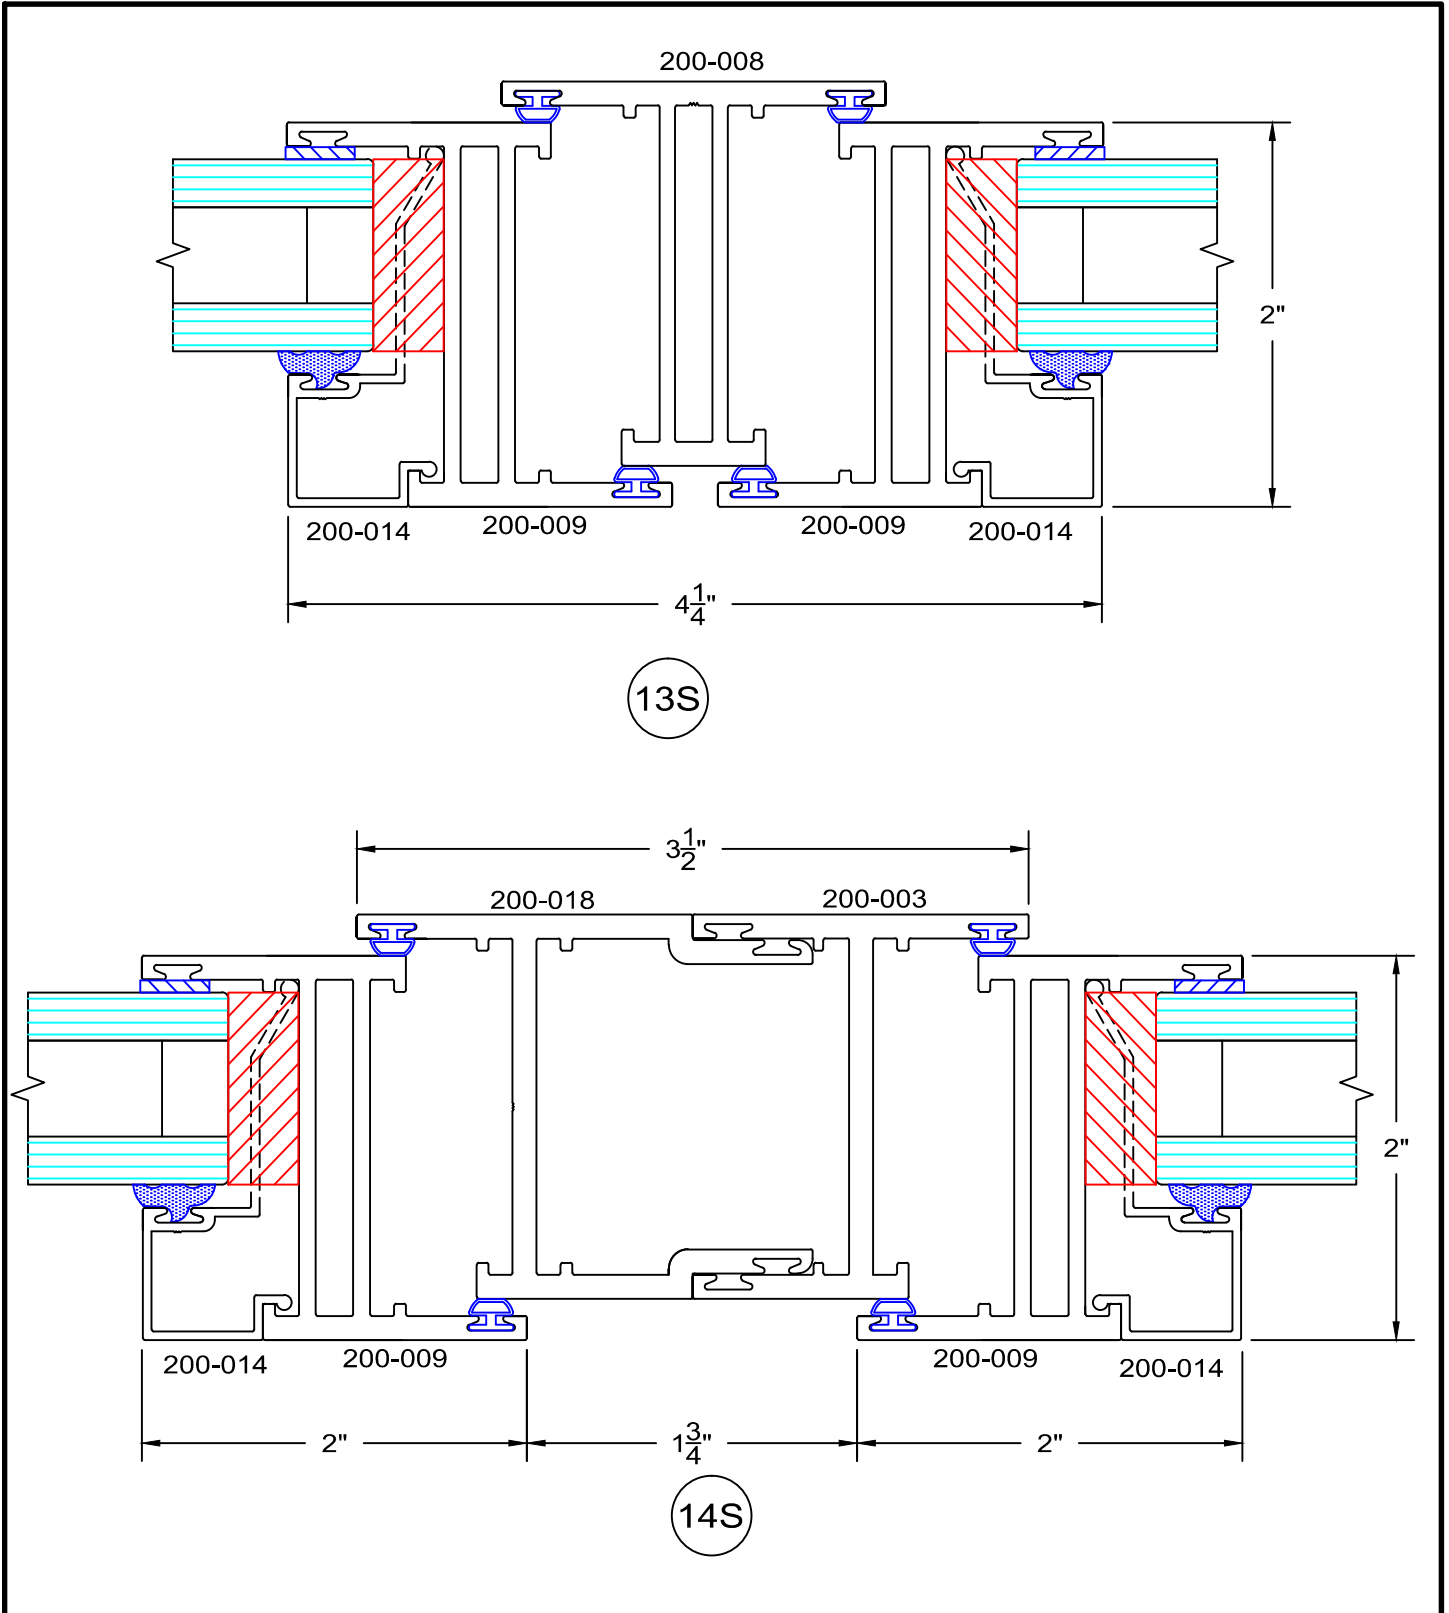


# 200 Series - Retrofit Awning details Outside glazed

full scale

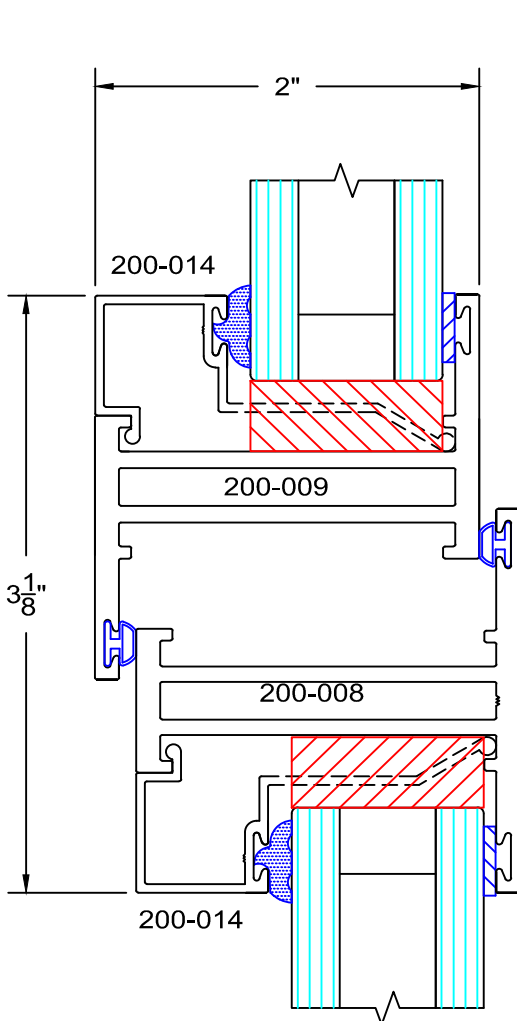

12S

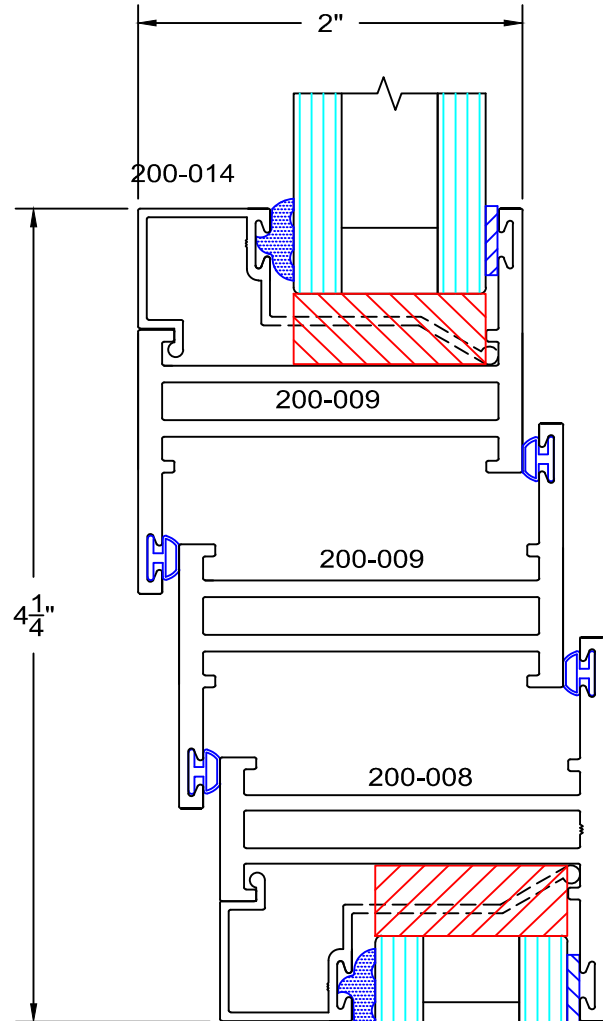

16S

