




# 200 Series - Retrofit Awning elevations Inside glazed

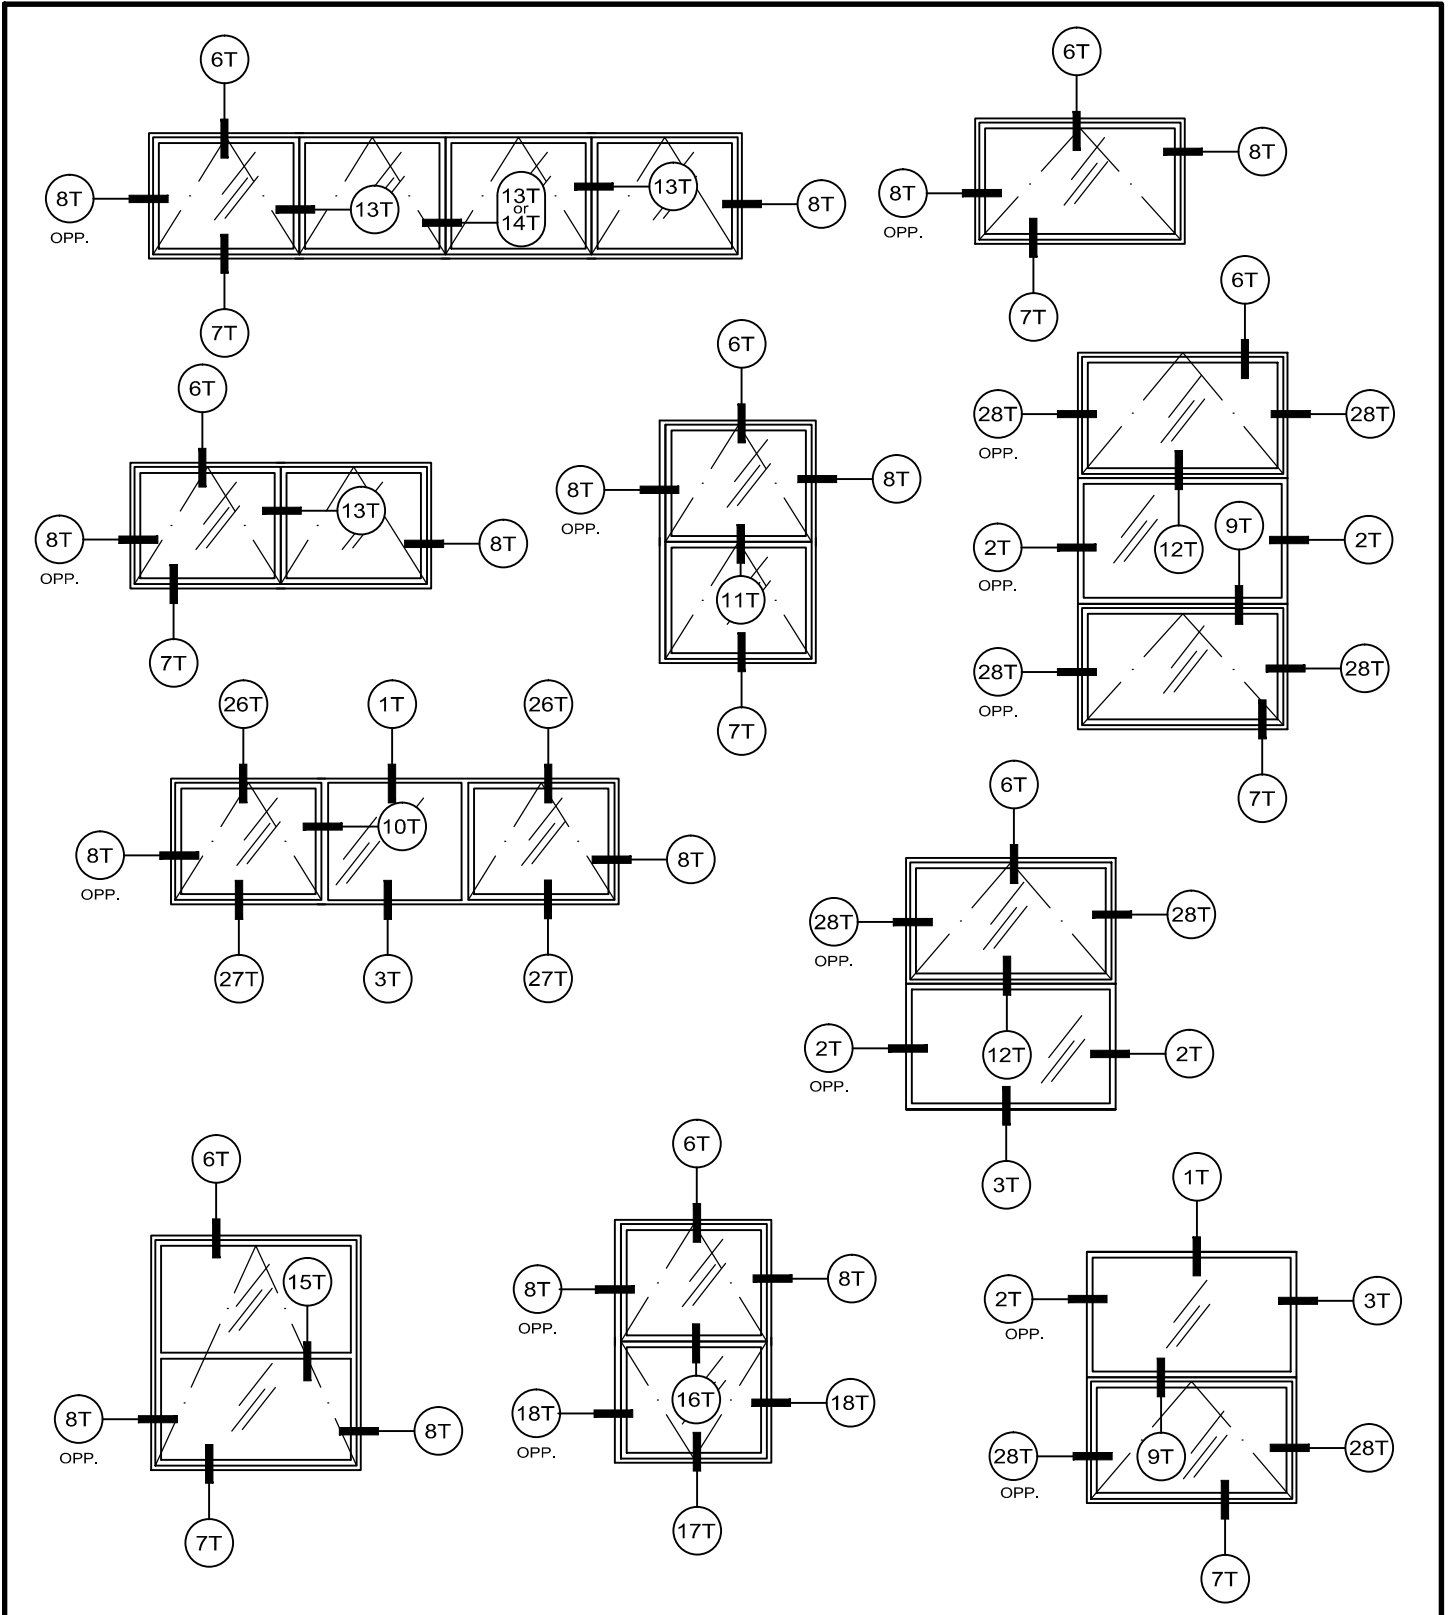


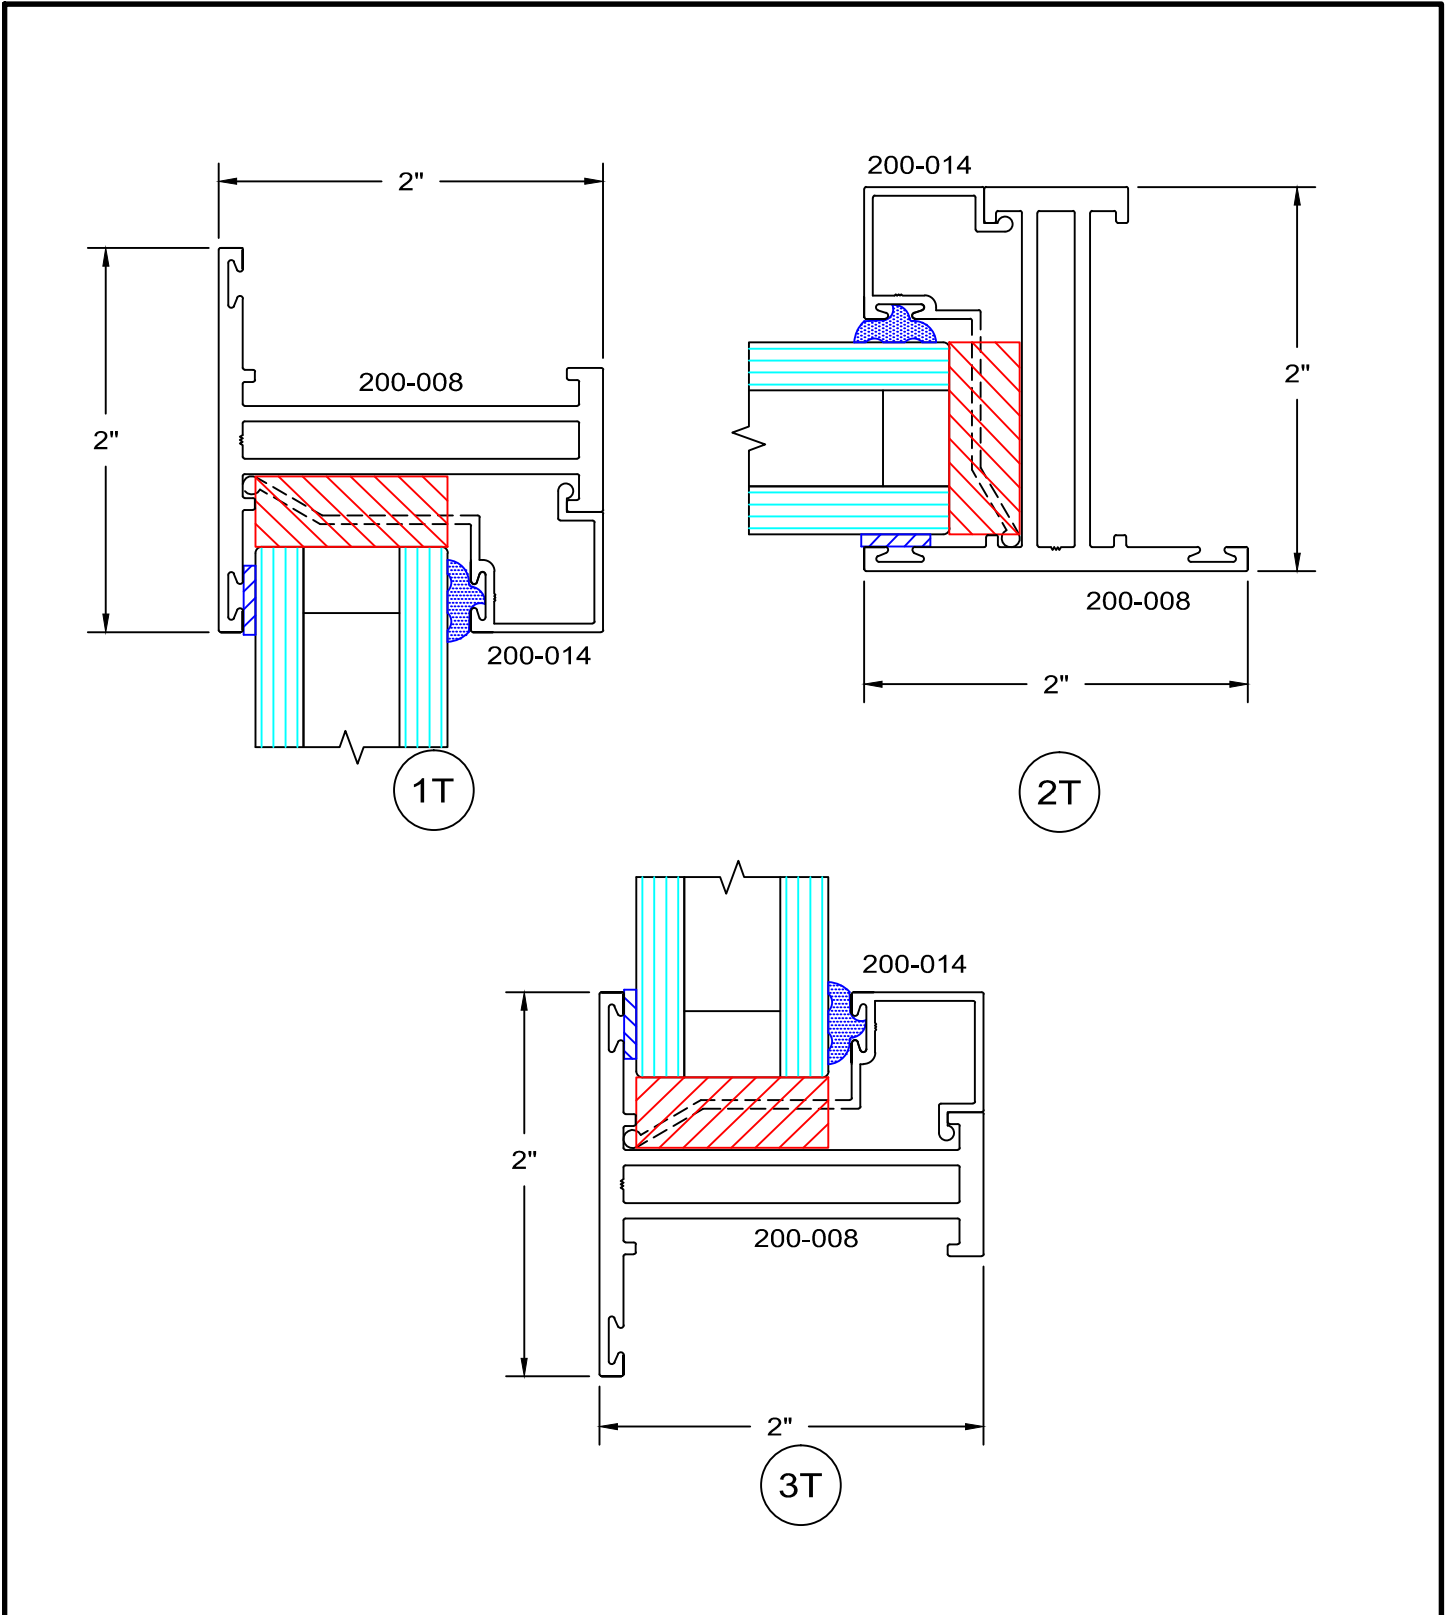

# 200 Series - Retrofit Awning details Inside glazed


full scale

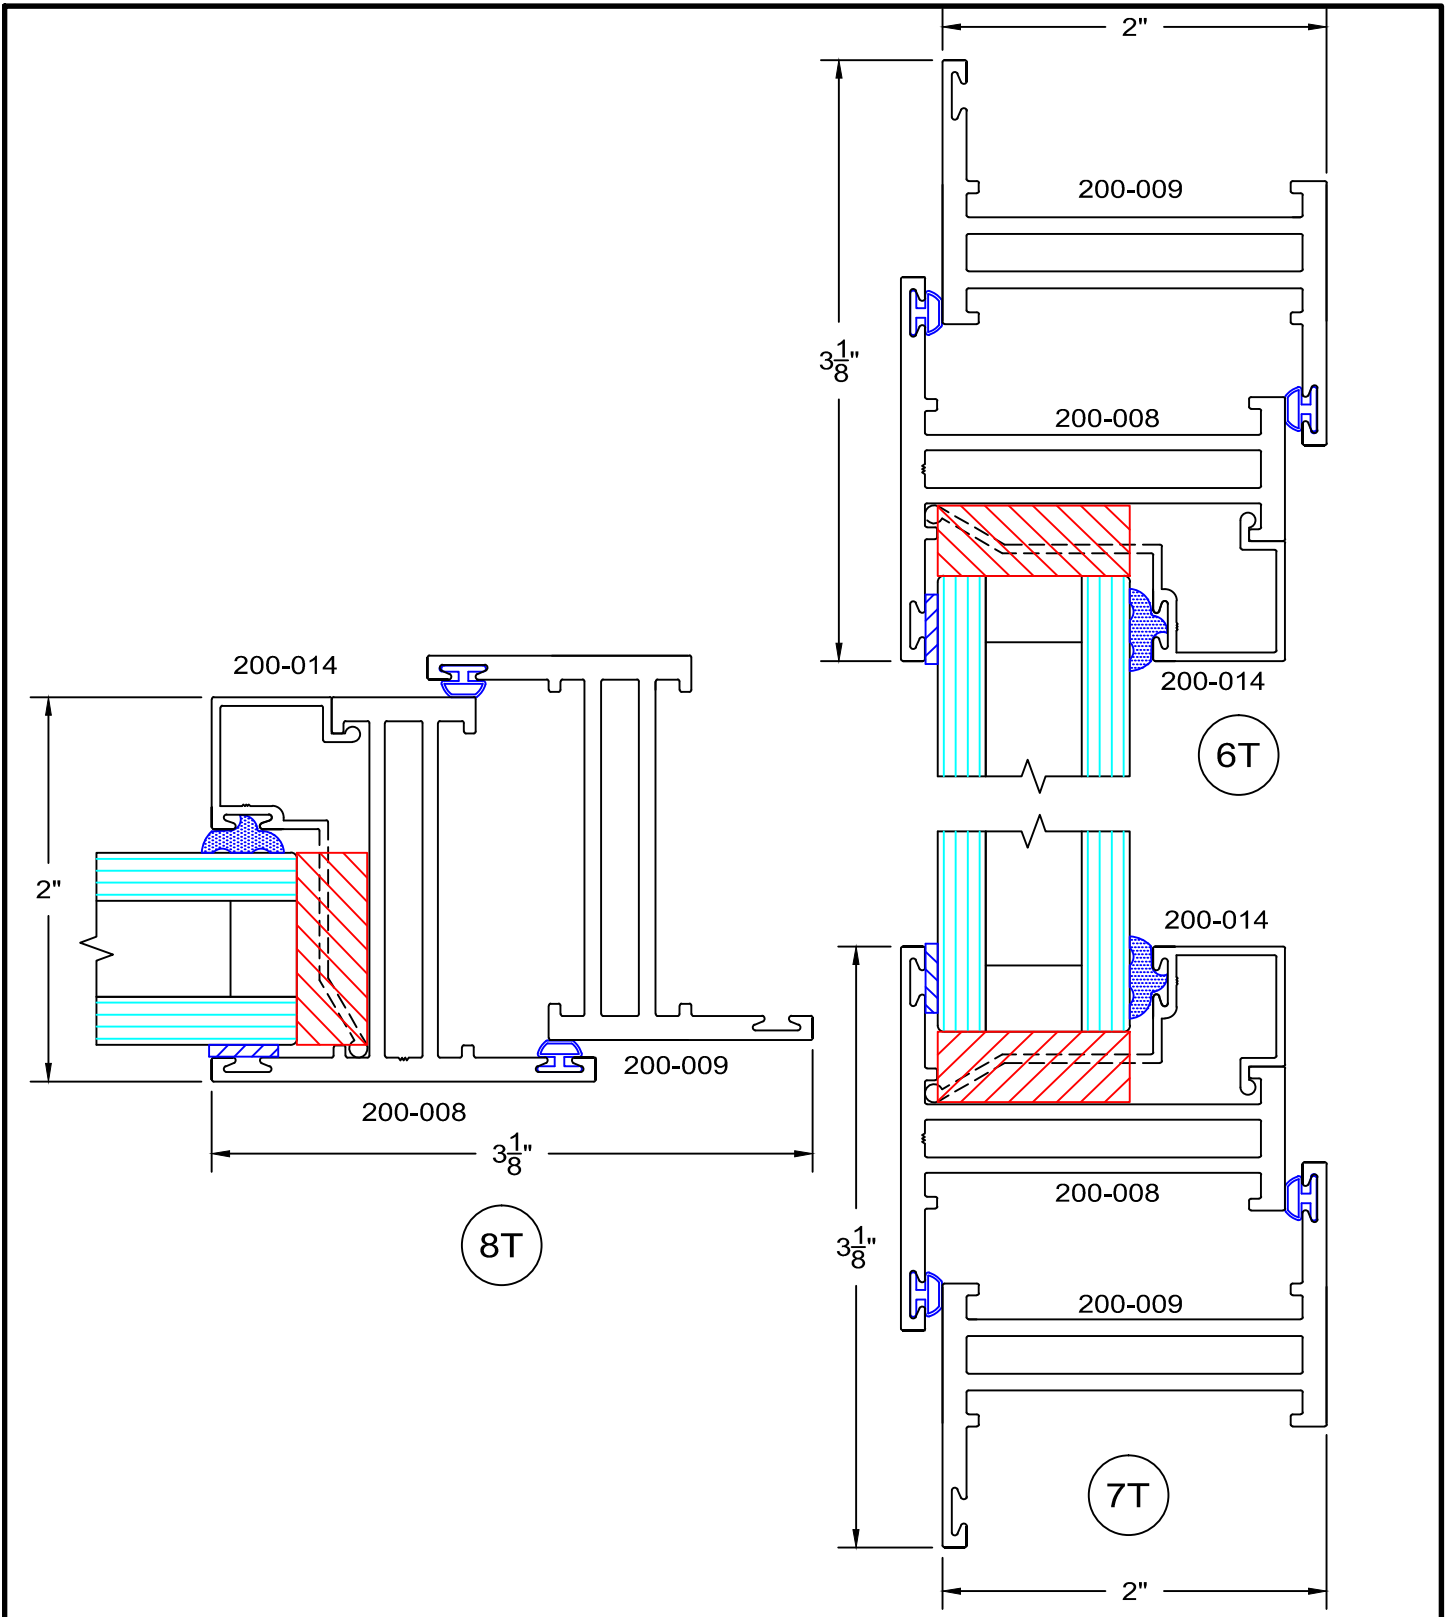

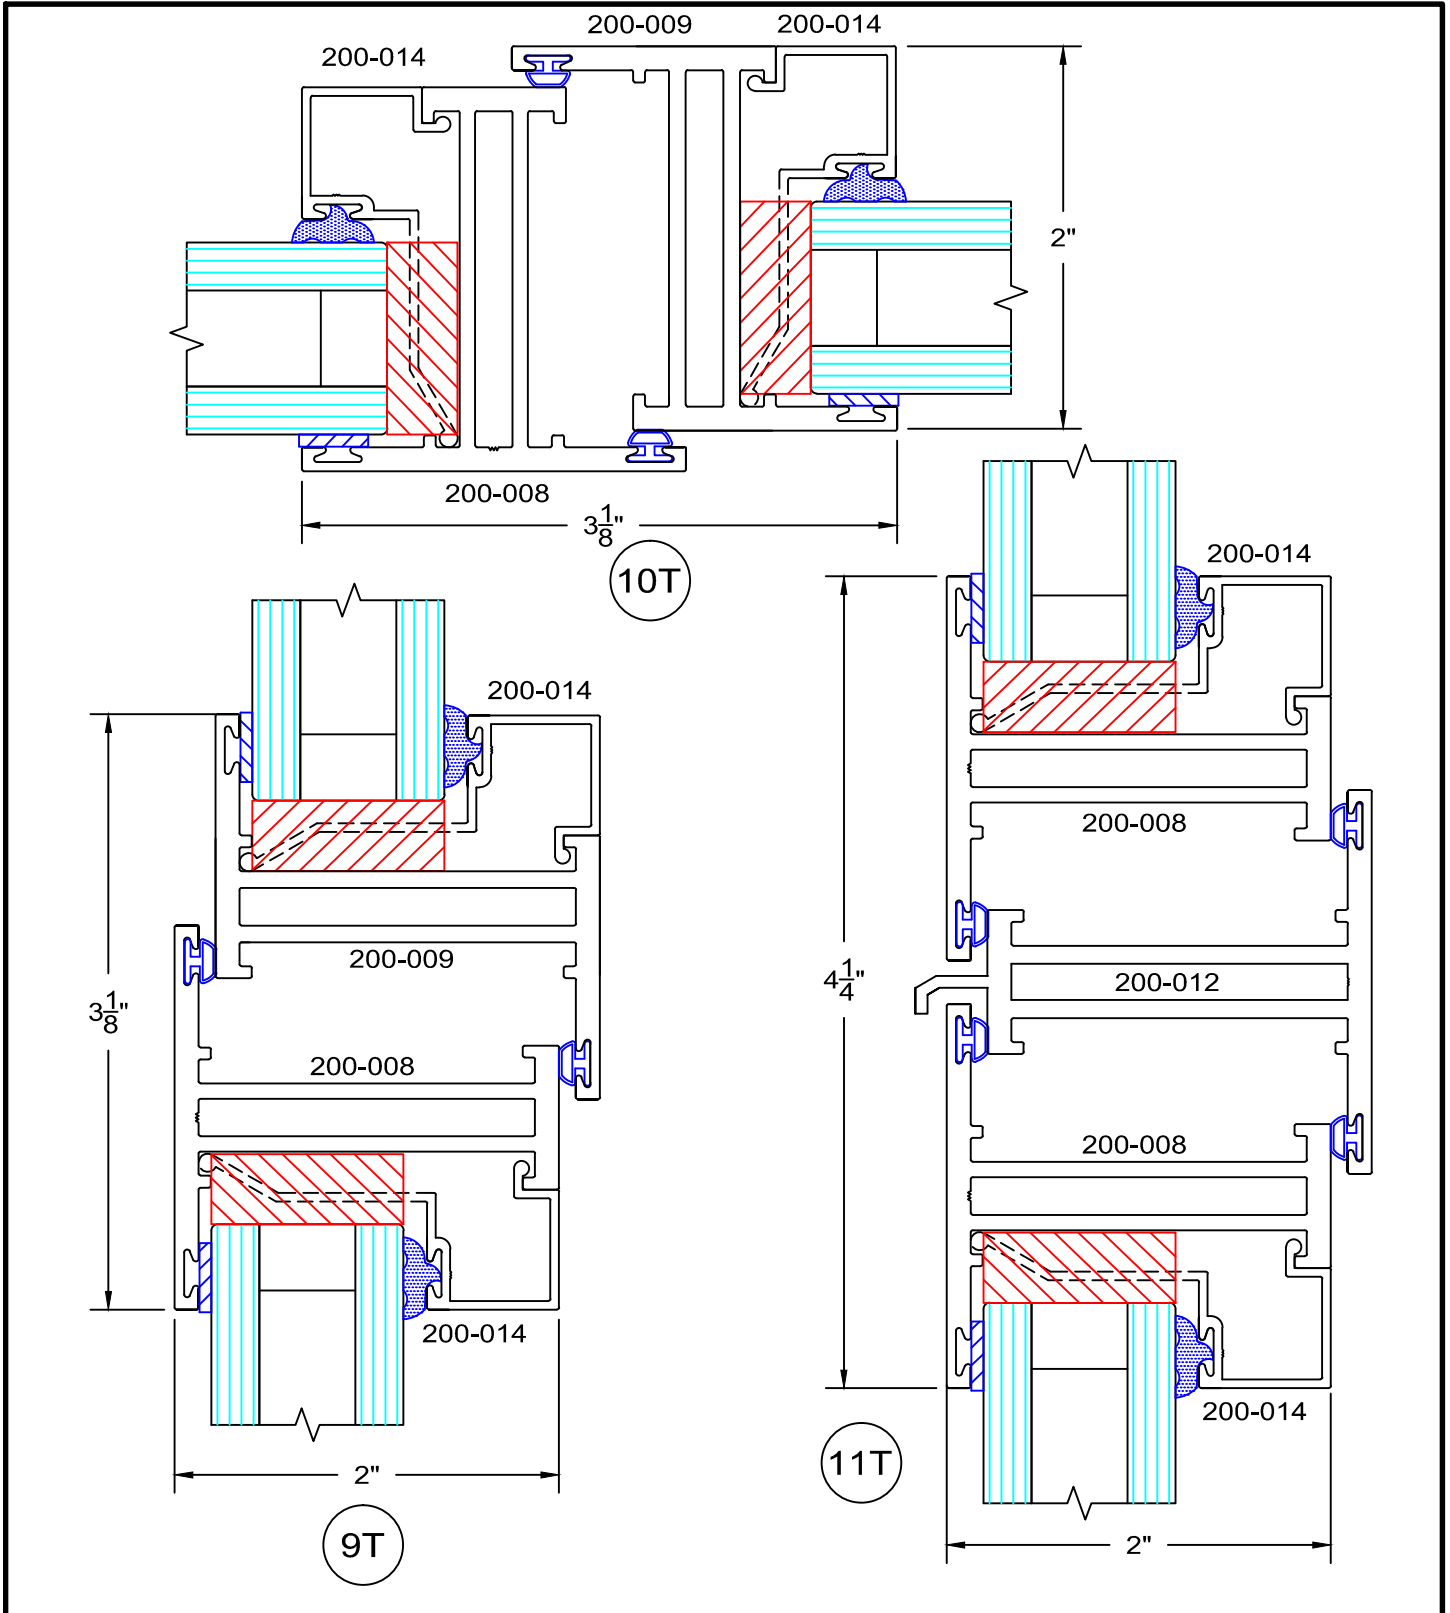


# 200 Series - Retrofit Awning details Inside glazed

full scale

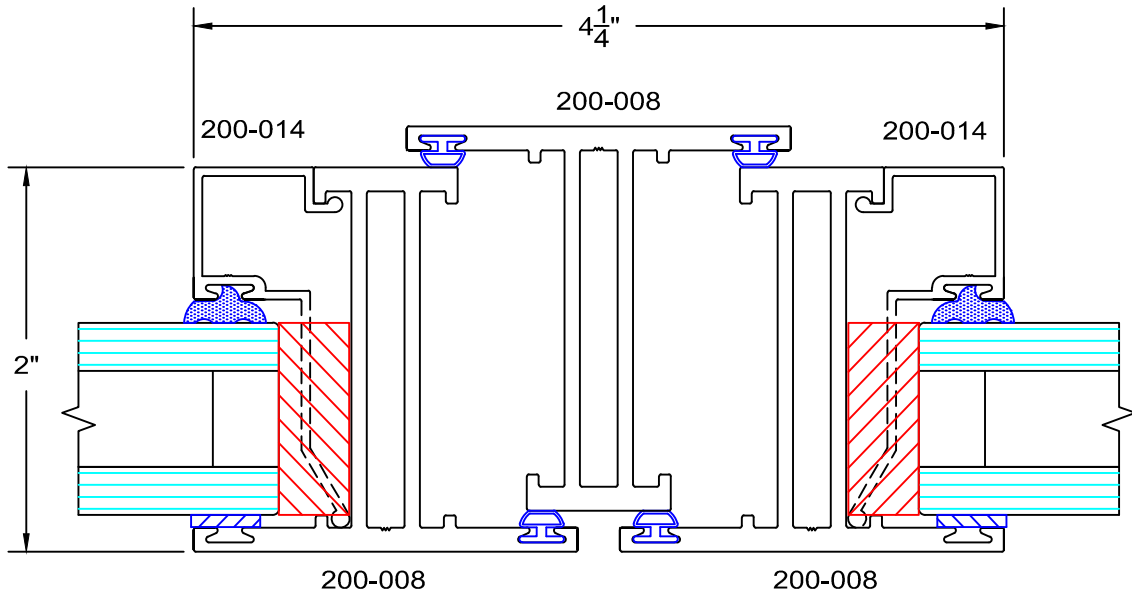


13T

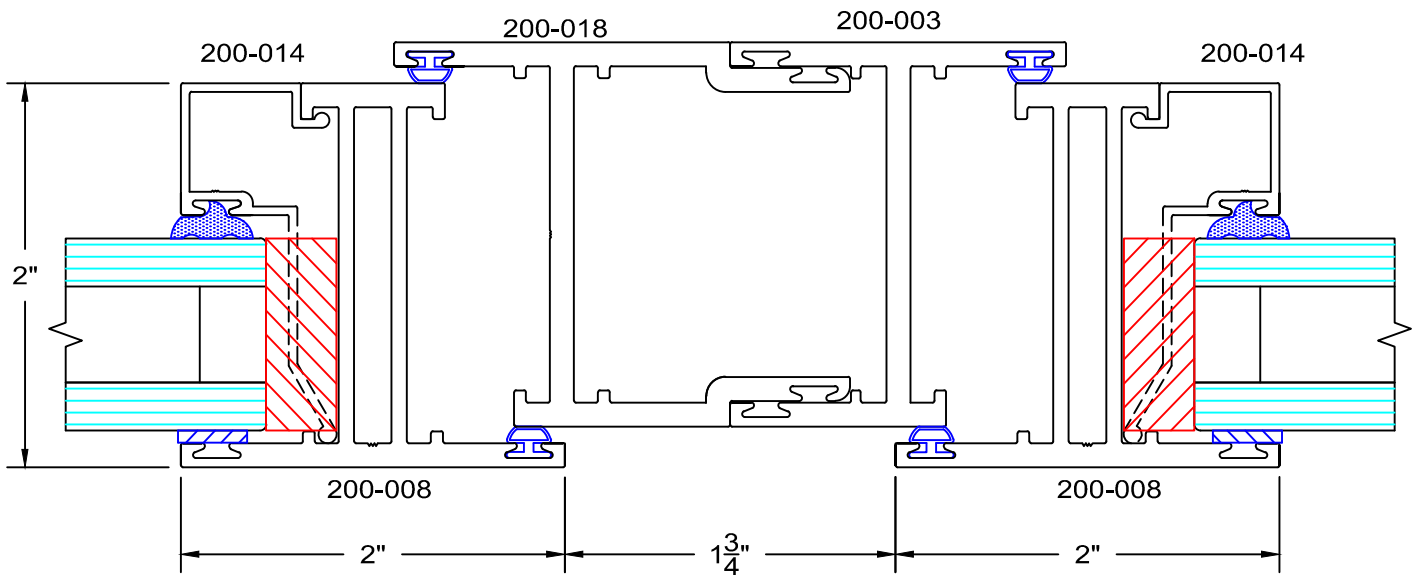


14T

T8

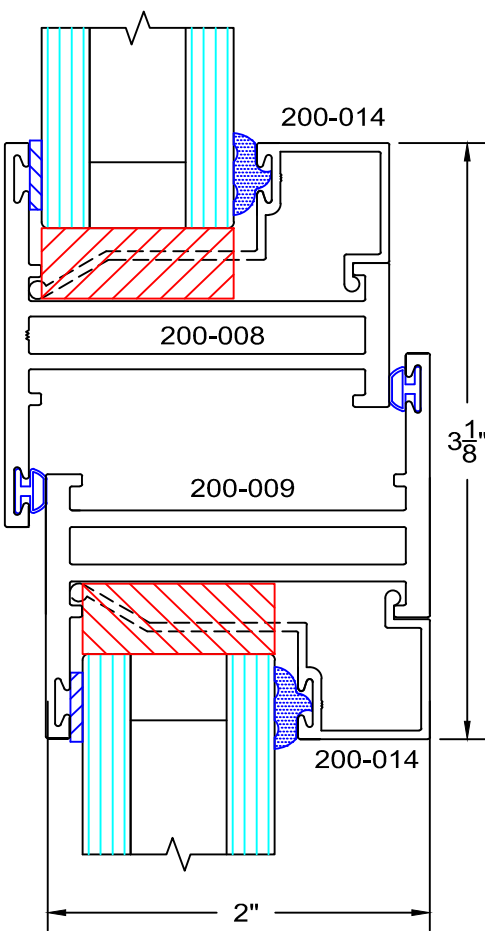




12T

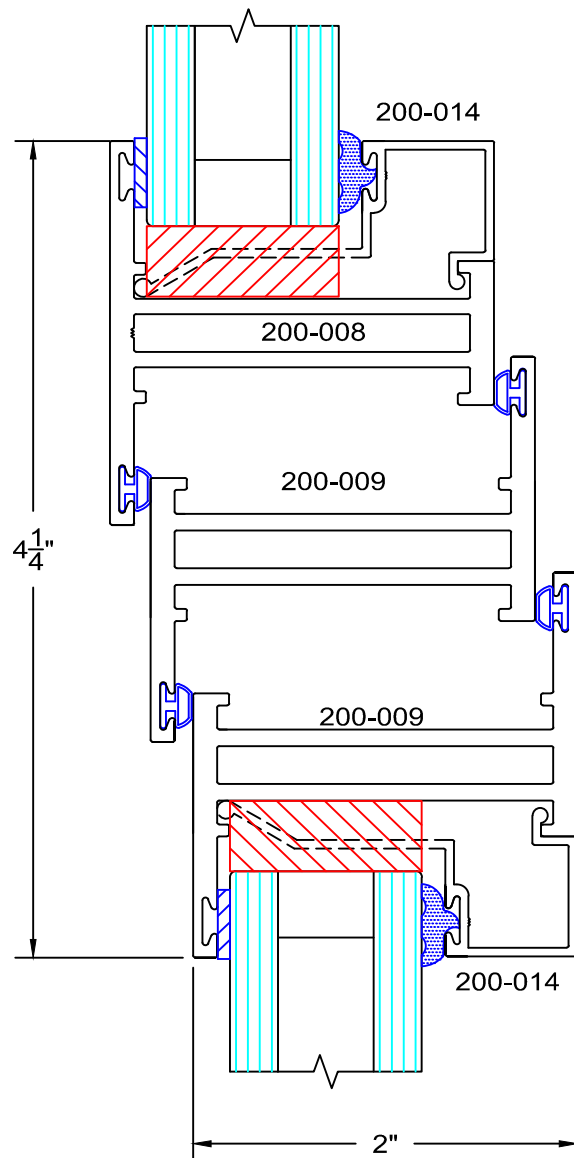

16T

# 200 Series - Retrofit Awning details Inside glazed

full scale

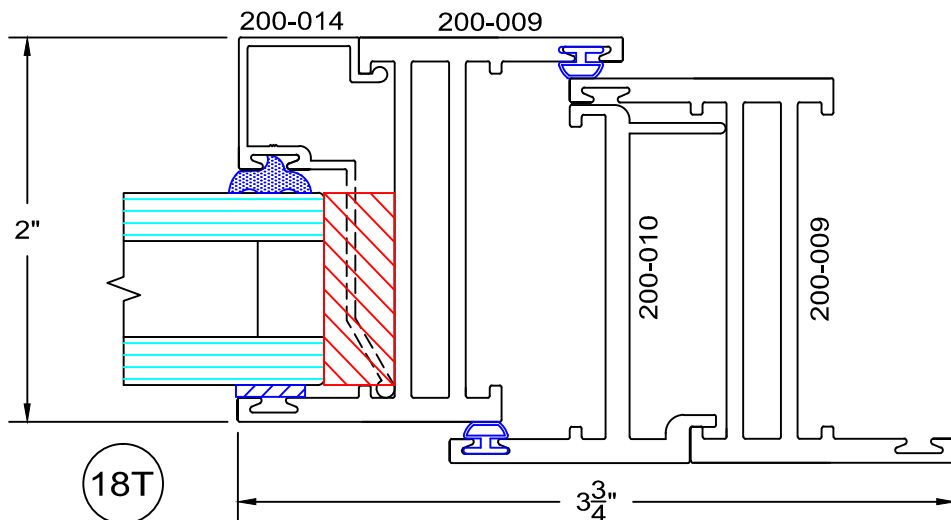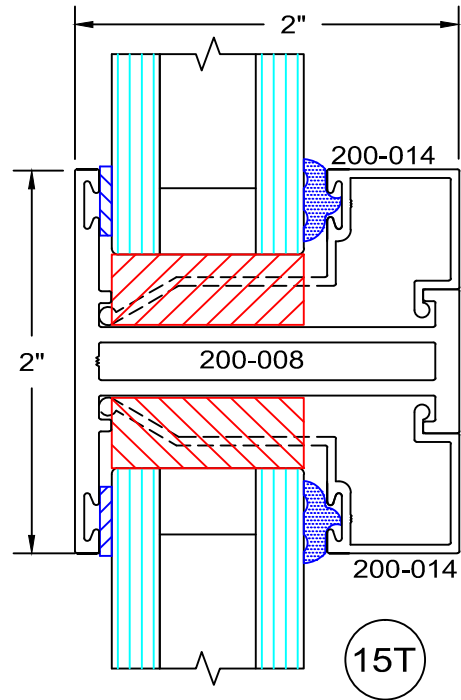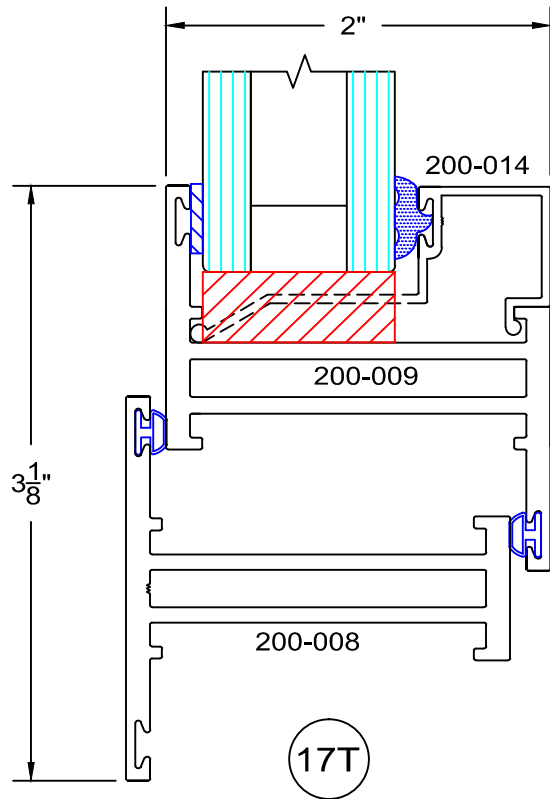

# 200 Series - Retrofit Awning details Inside glazed

full scale

