




200 Series - Retrofit Casement elevations Inside glazed

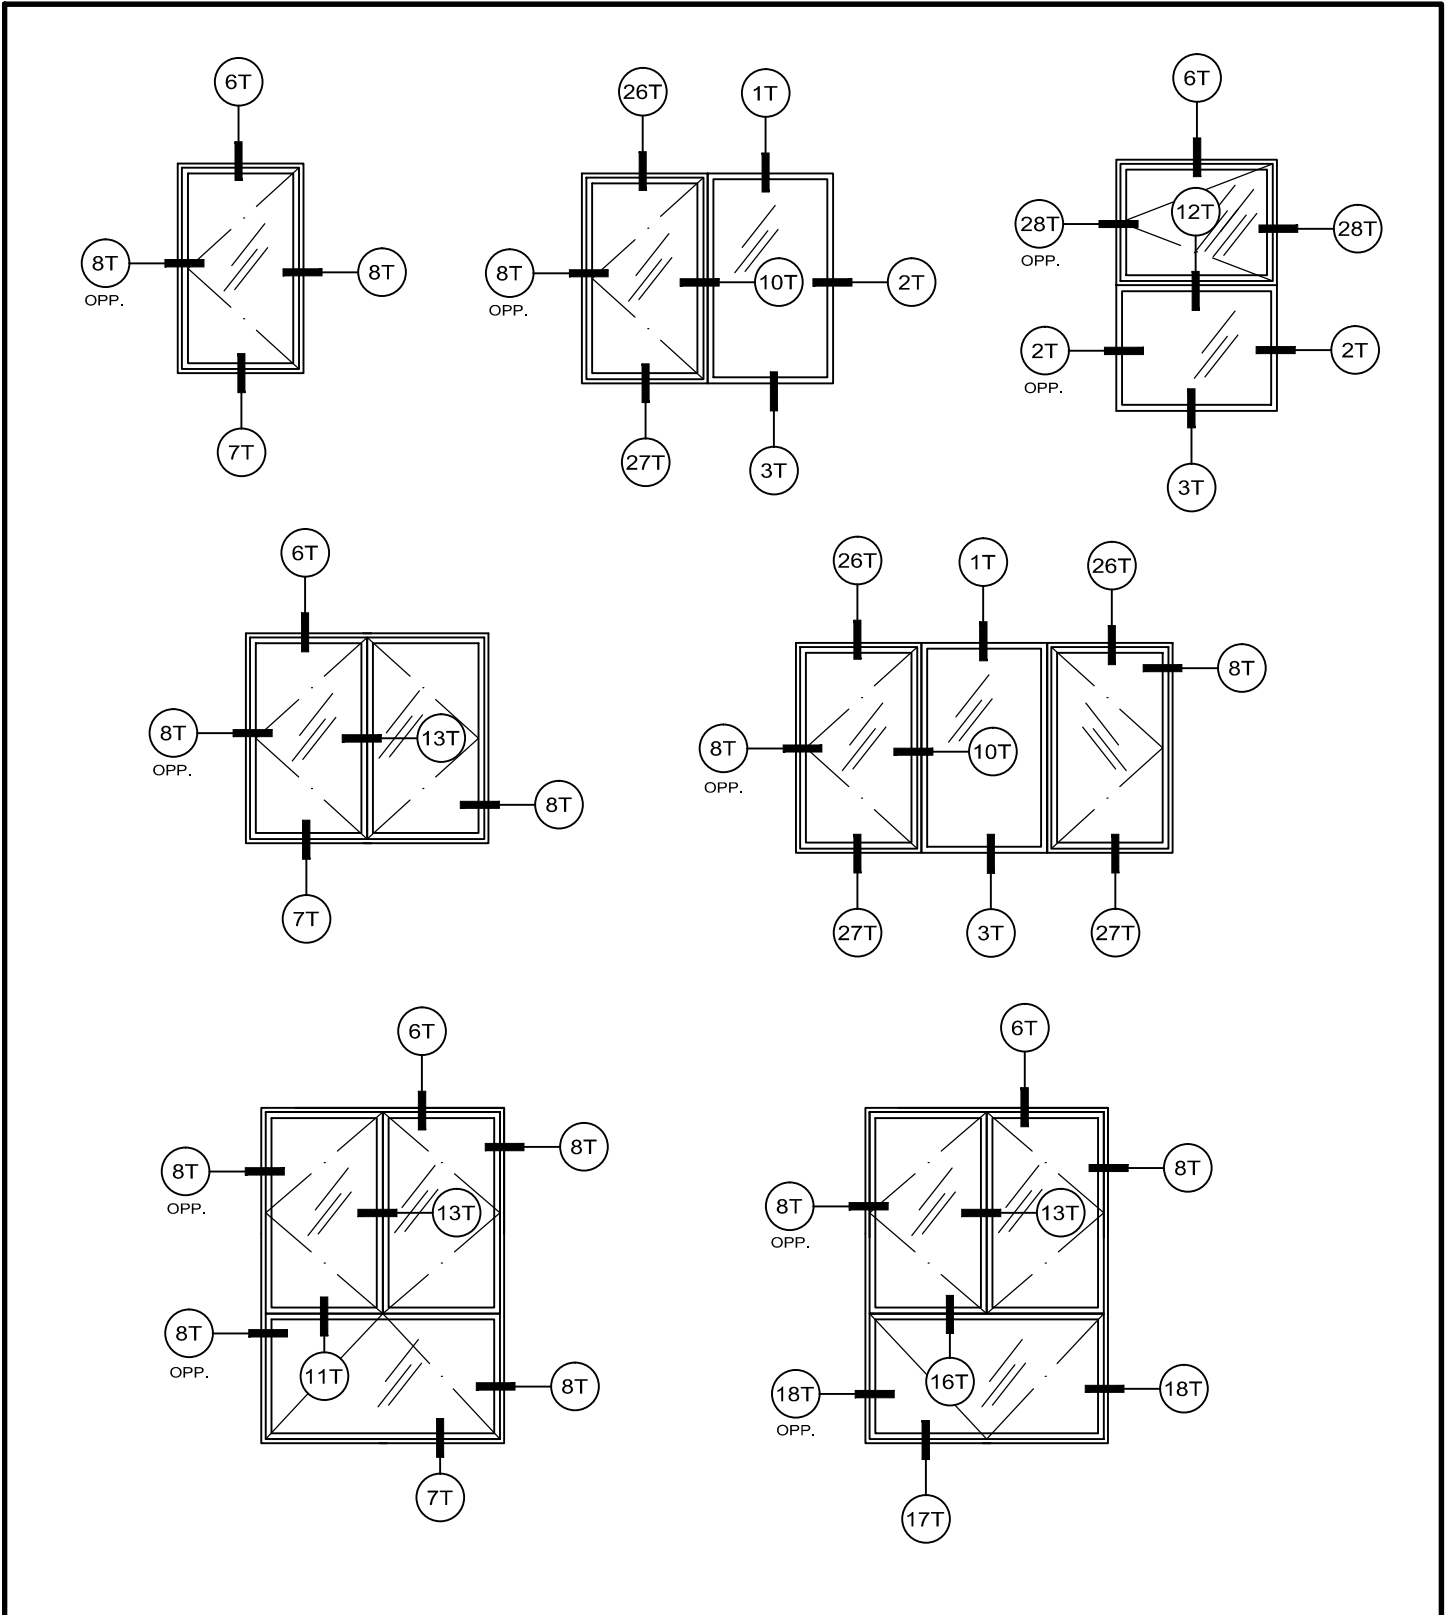

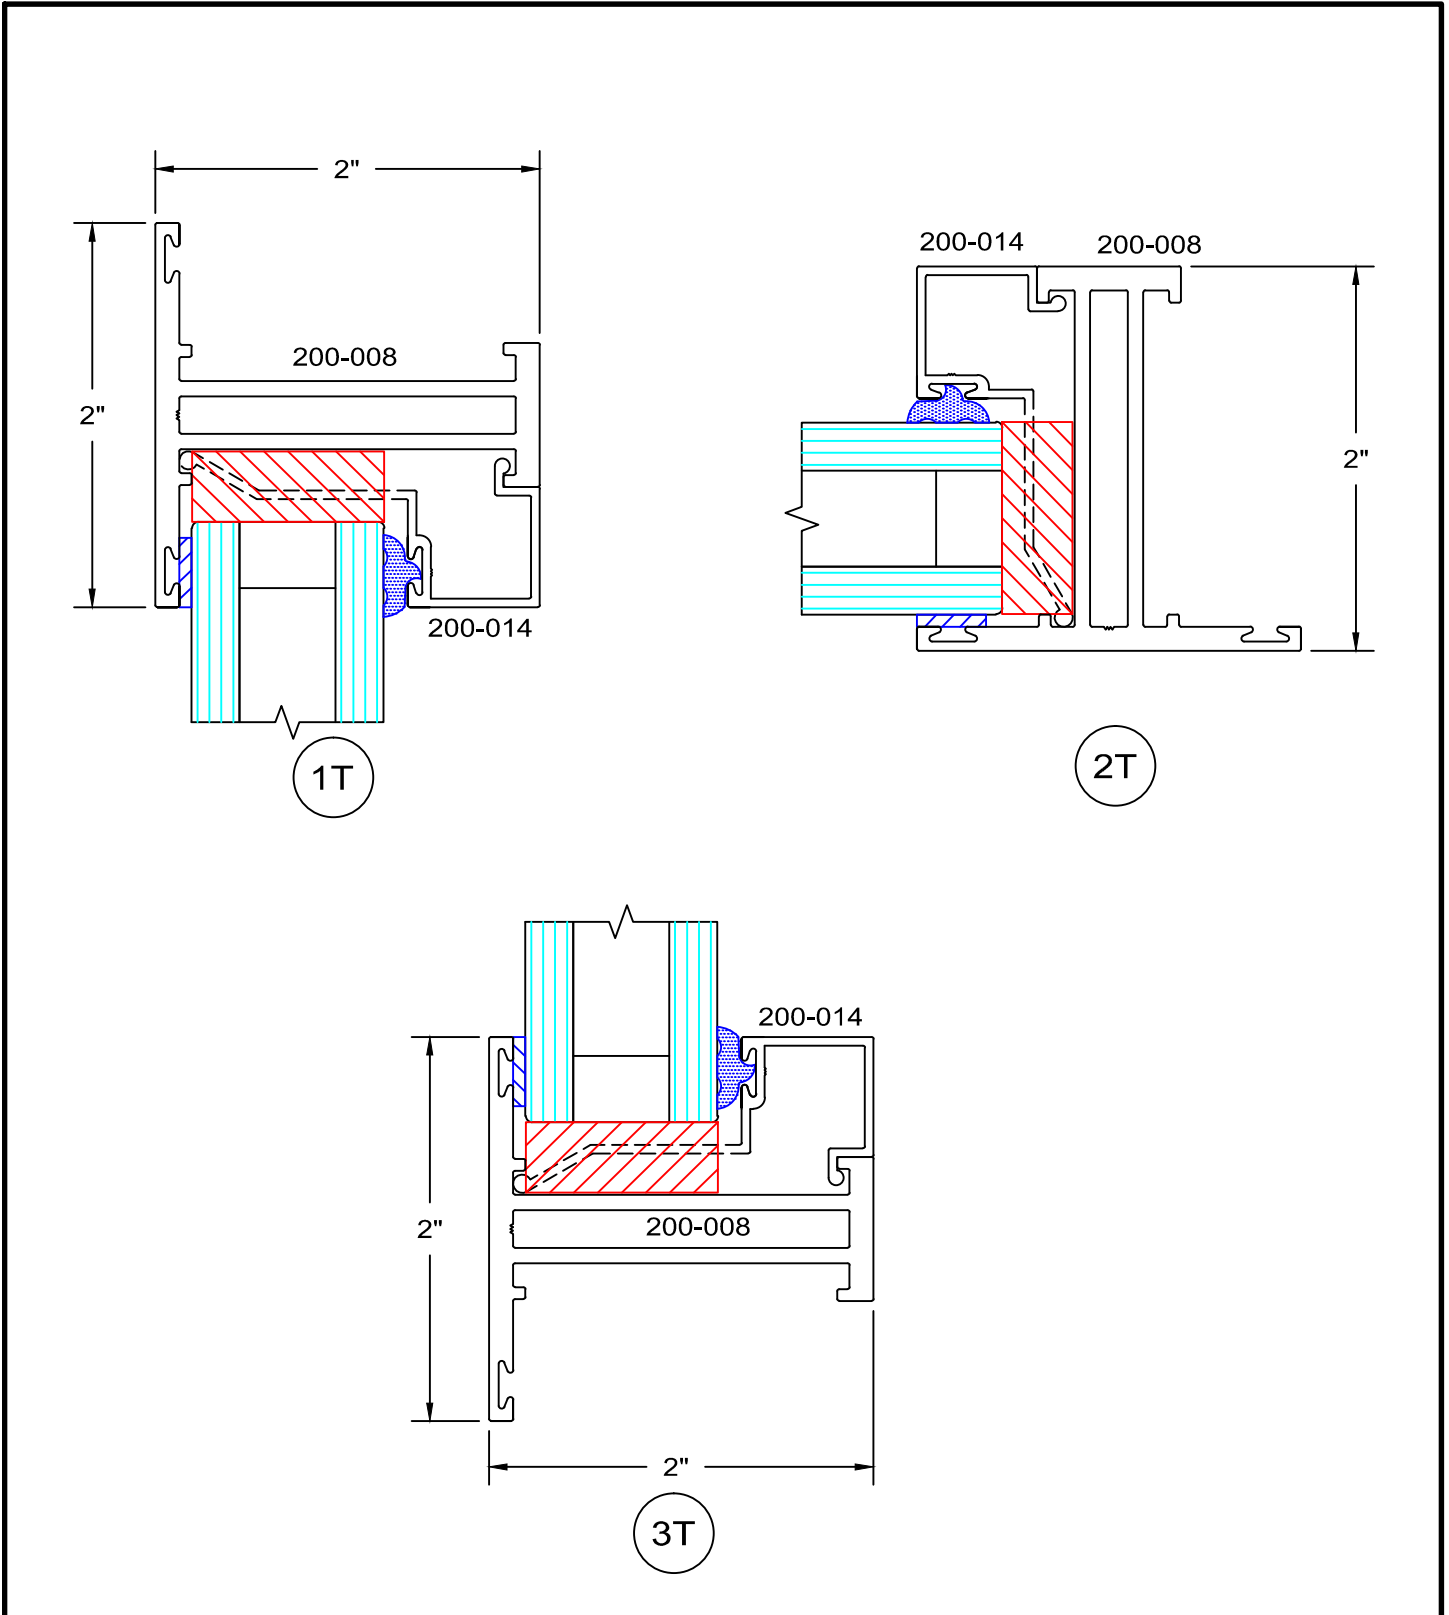



200 Series - Retrofit Casement details Inside glazed

full scale

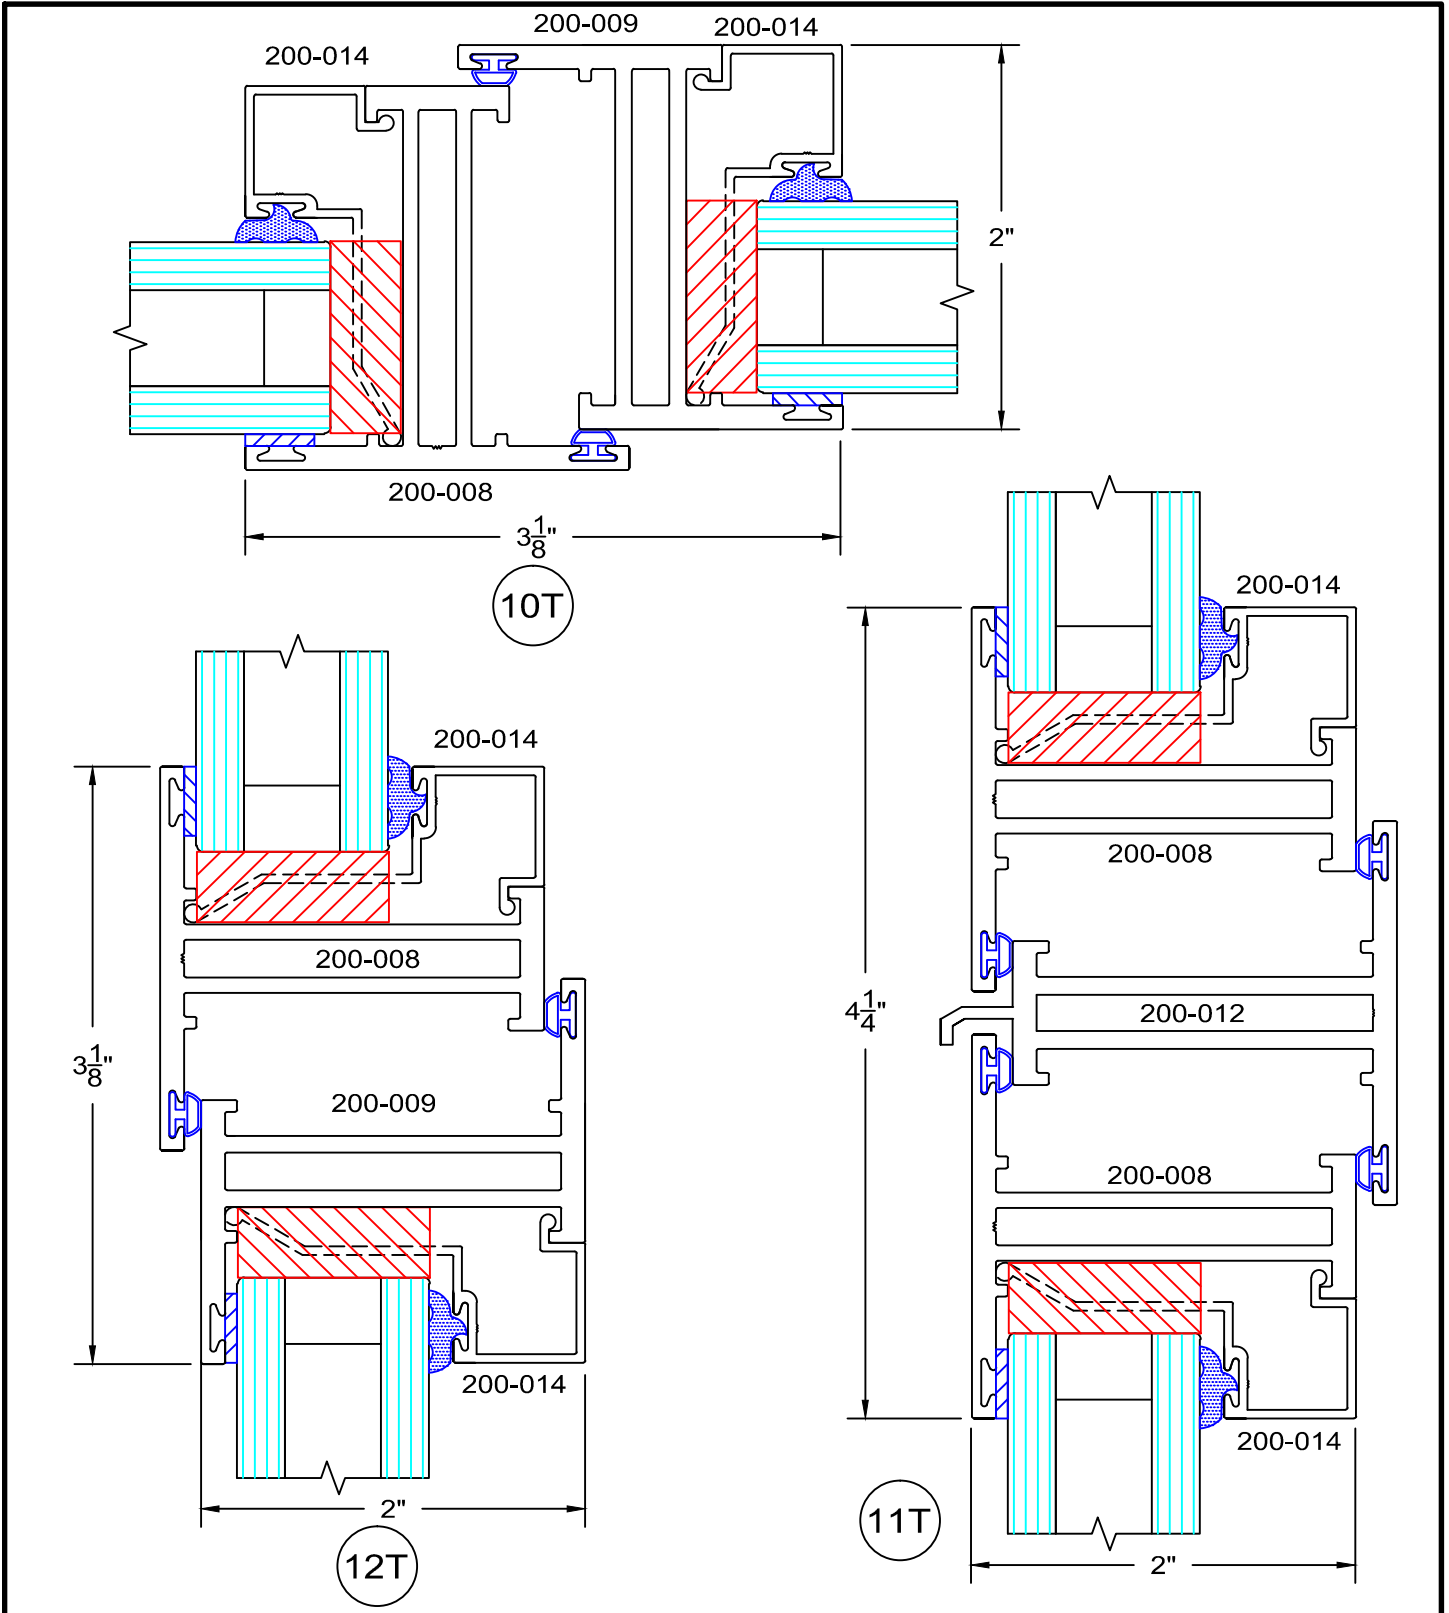


200 Series - Retrofit Casement details Inside glazed

full scale

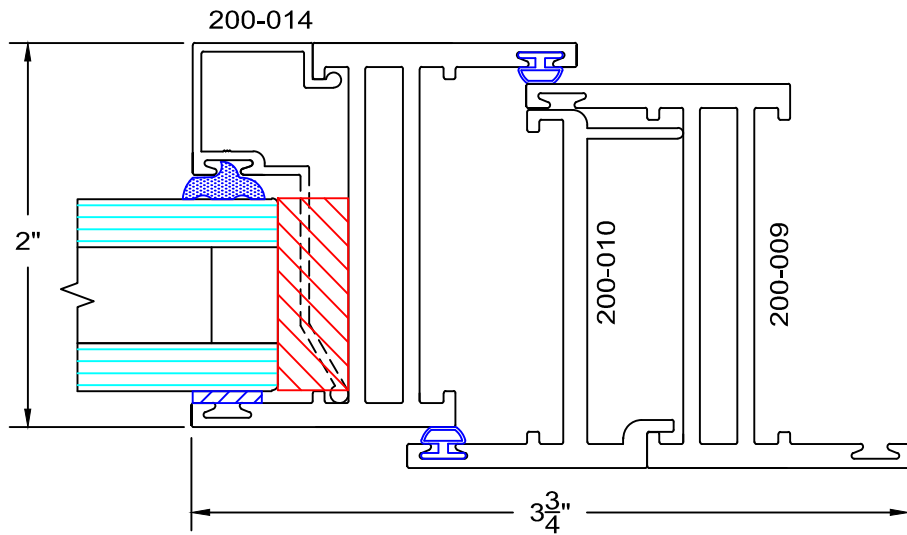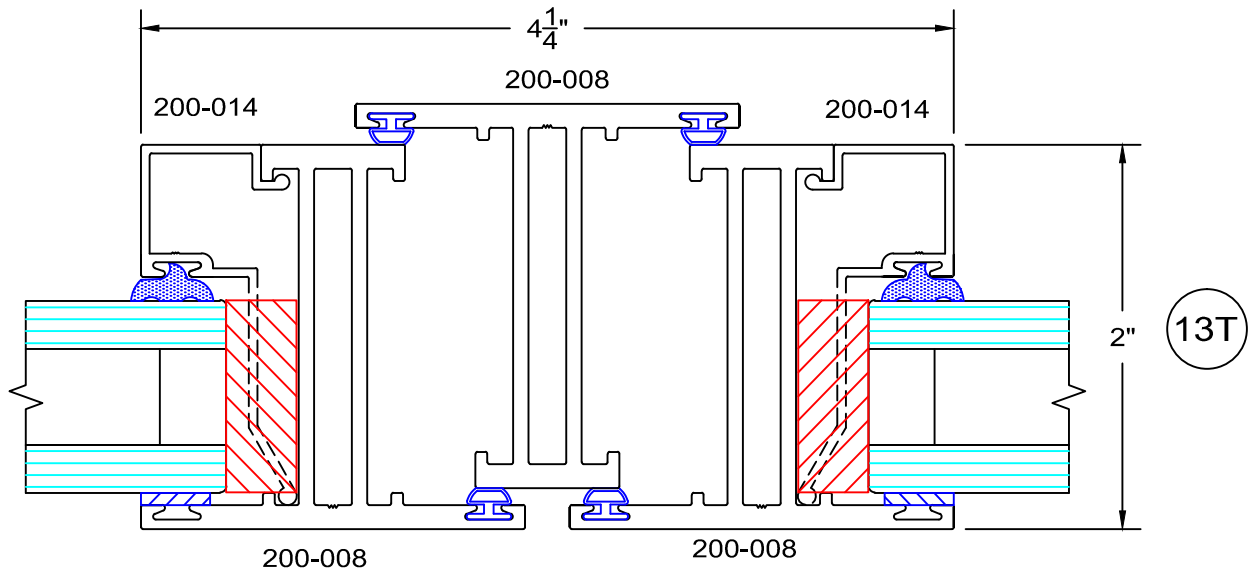

200 Series - Retrofit Casement details Inside glazed

full scale

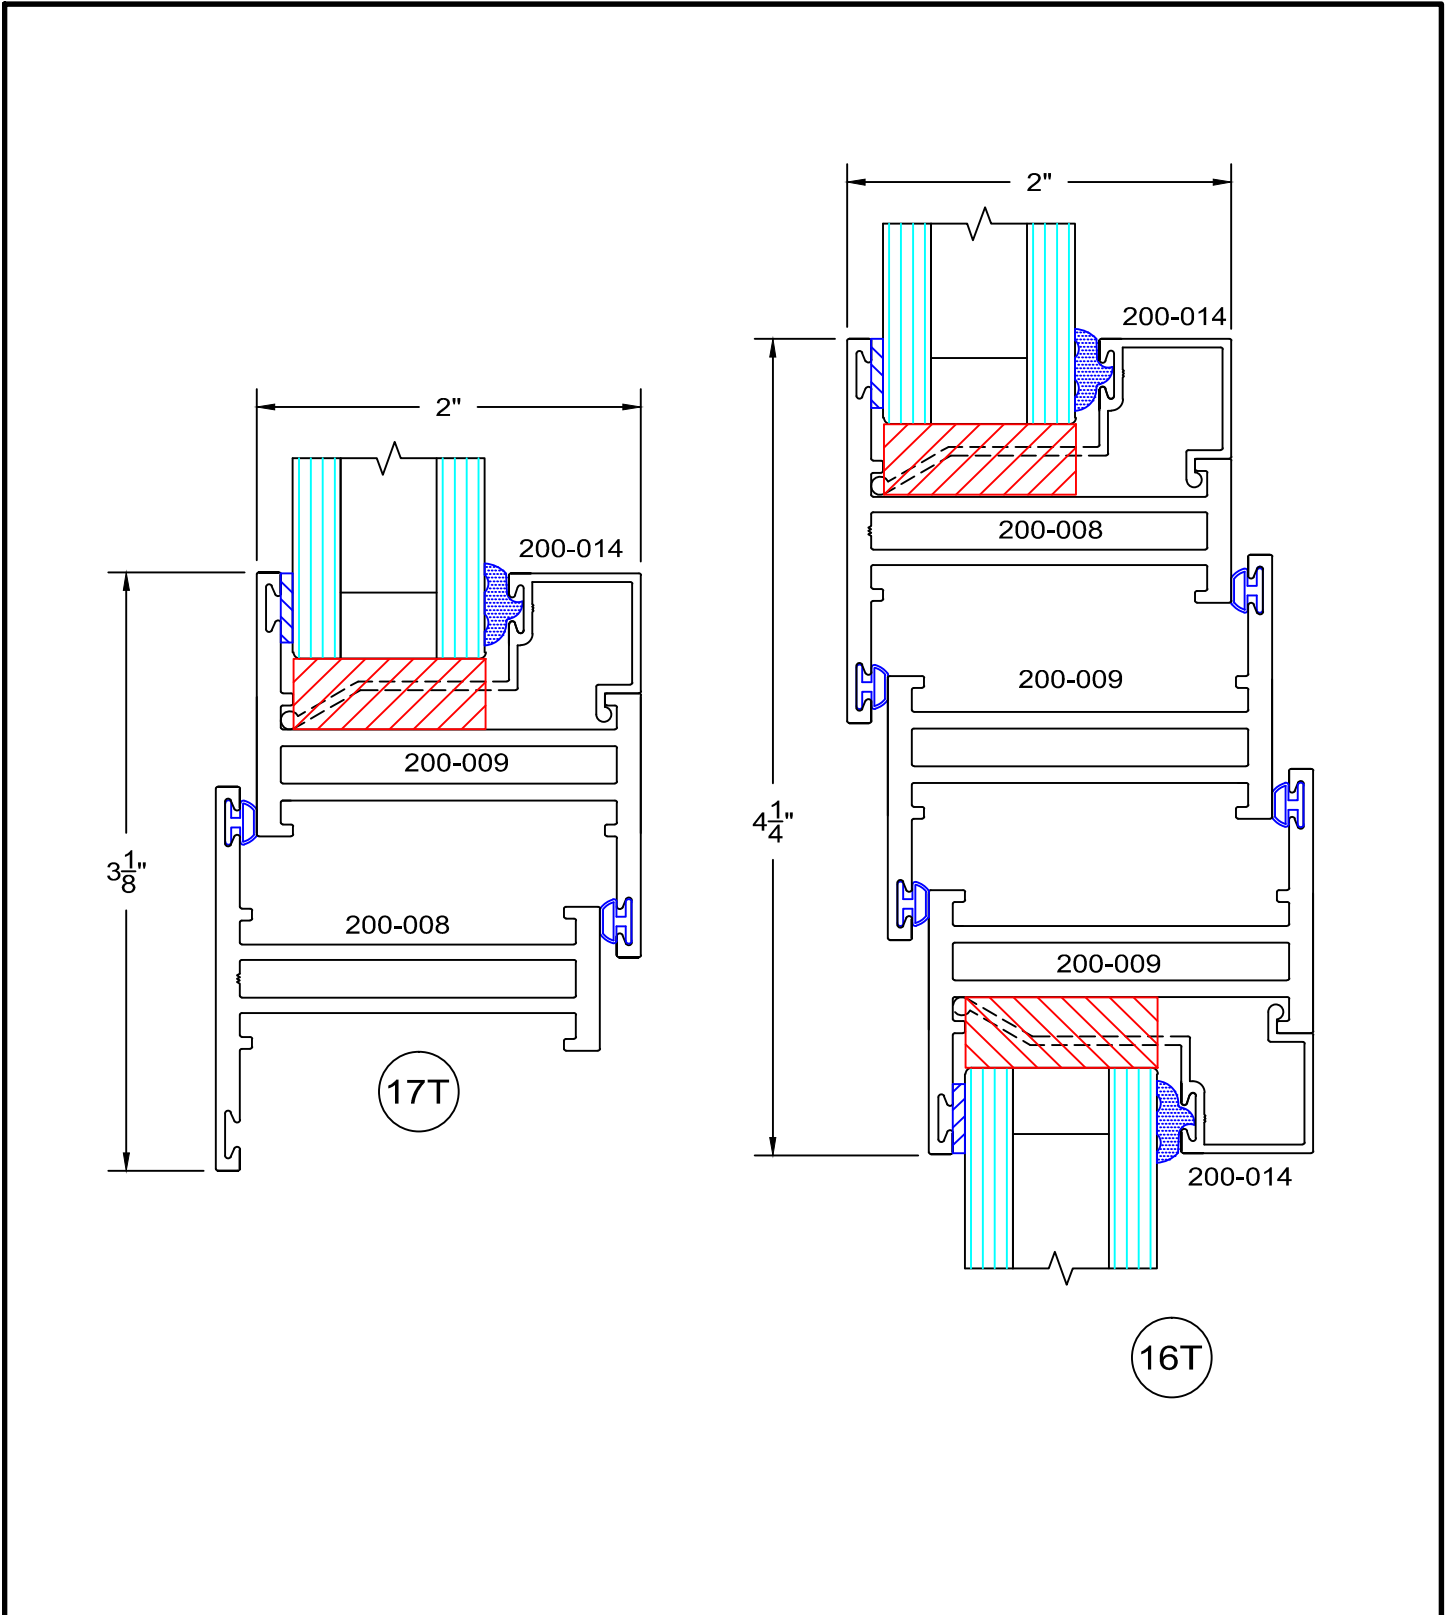

200 Series - Retrofit Casement details Inside glazed

full scale

